



TYPE I ATTACHED SINGLE FAMILY TYPICAL ELEVATION



TYPE I ATTACHED SINGLE FAMILY END UNIT ENTRY ELEVATION

**Exterior Elevations Note**  
 As an alternate, the architectural character of these attached and detached single family homes may be changed as follows: the shutters will be replaced with moldings, the flat roof tiles will be replaced with Spanish "S" tiles, beams in porches, terraces and balconies will be replaced with arches, metal railings may be replaced with more elaborate details and additional trims and moldings may be added to the exterior elevations. All of these to make the architectural character of these elevations, more Mediterranean.

ATTACHED SINGLE FAMILY TYPE I

SCALE: AS SHOWN  
 CHECKED BY: MMM  
 DRAWN BY:  
 DATE: 12-06-02  
 JOB: 0216

REVISIONS	BY

**LENNAR HOMES**  
 760 N.W. 107 AVENUE MIAMI, FLORIDA, 33172 (305) 599-1951

**OLIVA-MEOZ ARCHITECTS & PLANNERS, INC.**  
 8240 SOUTHWEST 24TH STREET MIAMI, FLORIDA 33155  
 TEL: (305) 552-7296. FAXS: (305) 552-7297.

**SILVER PALM**  
 DADE-COUNTY, FLORIDA


MAY 20 2003  
 HECTOR L. OLIVA  
 AR 0015339

SHEET  
**A-2**

CAD FILE: 0216/A-2



TYPE II ATTACHED SINGLE FAMILY TYPICAL ELEVATION

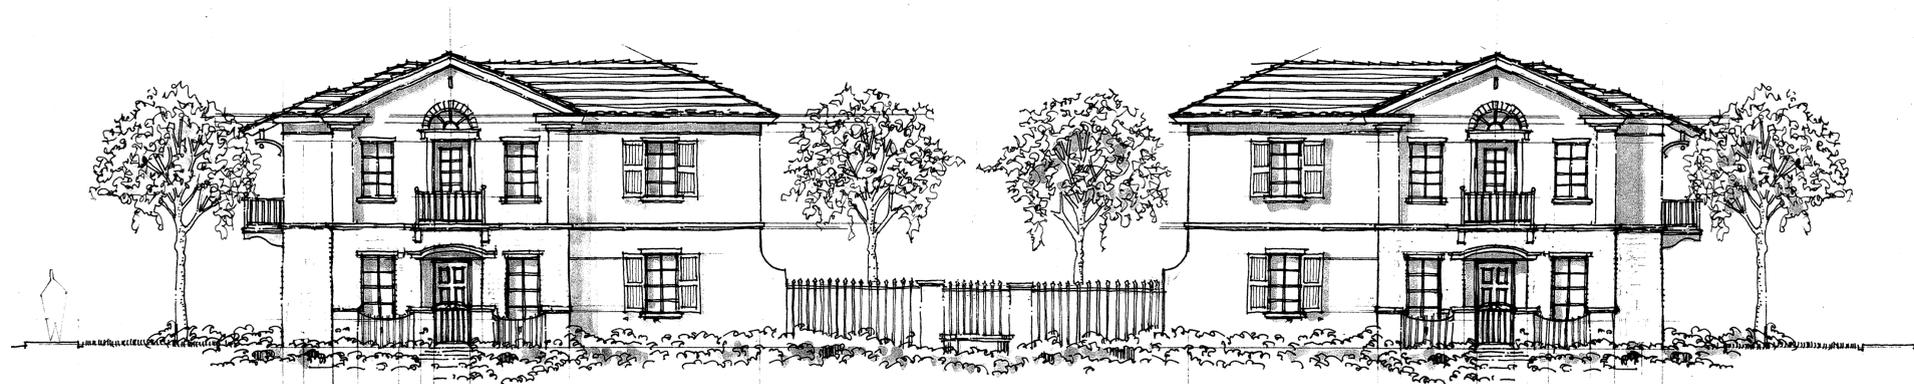

TYPE II ATTACHED SINGLE FAMILY END UNIT ENTRY ELEVATION

**Exterior Elevations Note**  
 As an alternate, the architectural character of these attached and detached single family homes may be changed as follows: the shutters will be replaced with moldings, the flat roof tiles will be replaced with Spanish "S" tiles, beams in porches, terraces and balconies will be replaced with arches, metal railings may be replaced with more elaborate details and additional trims and moldings may be added to the exterior elevations. All of these to make the architectural character of these elevations, more Mediterranean.

ATTACHED SINGLE FAMILY TYPE II

SCALE: AS SHOWN	REVISIONS	BY
CHECKED BY: MMM		
DRAWN BY:		
DATE: 12-06-02		
JOB: 0216		

**LENNAR HOMES**  
 760 N.W. 107 AVENUE MIAMI, FLORIDA, 33172 (305) 599-1951

**OLIVA-MEOZ ARCHITECTS & PLANNERS, INC.**  
 8240 SOUTHWEST 24TH STREET MIAMI, FLORIDA 33155  
 TEL: (305) 552-7296. FAXS: (305) 552-7297.

**SILVER PALM**  
 DADE-COUNTY, FLORIDA

MAY 20 2003  
 HECTOR L. OLIVA  
 AR 0015339

SHEET  
**A-4**

CAD FILE: 0216/A-4