

**NOTES:**  
 \*NO TREES SHALL BE LOCATED WITHIN THE SAFETY SIGHT TRIANGLE.  
 \*THERE SHALL BE 6'-0" OF CLEARANCE BETWEEN ALL TREES PLANTED IN THE ROADWAY SWALES AND THE EDGE OF ROADS.



**SYMBOL LIST:**

QUAN.	KEY	BOTANICAL/COMMON NAME	DESCRIPTION	
78		Bauhinia blakeana HONG KONG ORCHID TREE	12' ht. x 6' spr. 2" dbh min f.g.	
72		Bismarckia nobilis 'Silver' SILVER BISMARCK PALM	existing specimens to be relocated from nursery 15' to 20' overall hts.	
36		Cassia fistula GOLDEN SHOWER TREE	12' ht. x 6' spr. 2" dbh min f.g.	
62		Conocarpus erectus GREEN BUTTONWOOD	12' ht. x 6' spr. 2" dbh min f.g.	
40		Delonix regia ROYAL POINCIANA	existing specimens to remain where indicated 15' to 20' overall hts.	
56		Roystonea elata ROYAL PALM	6' g.w. 22' ht. matched hts., f.g.	
402		Quercus virginiana LIVE OAK	ORR Swietenia mahogany MAHOGANY	12' ht. x 6' spr. 2" dbh min f.g.
63		Vacthia montgomeryana MONTGOMERY PALM	14'-18' o.a. ht. matched hts., f.g.	

**RU-1Ma  
 STREET TREE REQUIREMENTS**

STREET FRONTAGE (LINEAR FEET)	TREES REQ'D	TREES PROV.
21,350 ln. ft.	610	741

SEE SHEET L-10 FOR TYPICAL LOT PLANTING PLAN.

**Silver Palm 2E**

Miami-Dade County, Florida

**REVISIONS:**  
 #1 REV. PER ADDED TREES 05/22/03  
 #2 - SITE PLAN CHANGE 11/20/2003



**WITKIN  
 DESIGN GROUP**


LANDSCAPE  
 ARCHITECTURE  
 AND PLANNING  
 16853 N.E. 2ND AVENUE  
 SUITE 305  
 NORTH MIAMI BEACH, FL. 33162  
 TEL 305-650-8669  
 FAX 305-650-9057

MEMBER: AMERICAN SOCIETY OF LANDSCAPE ARCHITECTS

All ideas, designs, and indicated or represented by this drawing are owned by and are the exclusive property of Witkin Design Group, Inc., and were created, evolved and developed for the use in and in conjunction with the project herein referenced. No such ideas, designs, and plans shall be used or disclosed to any person, firm or corporation for any purpose whatsoever without the written permission of Witkin Design Group, Inc.

SEAL:

TITLE: **LANDSCAPE PLAN  
 2-E**  
 DATE: **05/21/2003**  
 SCALE: **1" = 100' - 0"**  
 DRAWING NO: **L - 6**

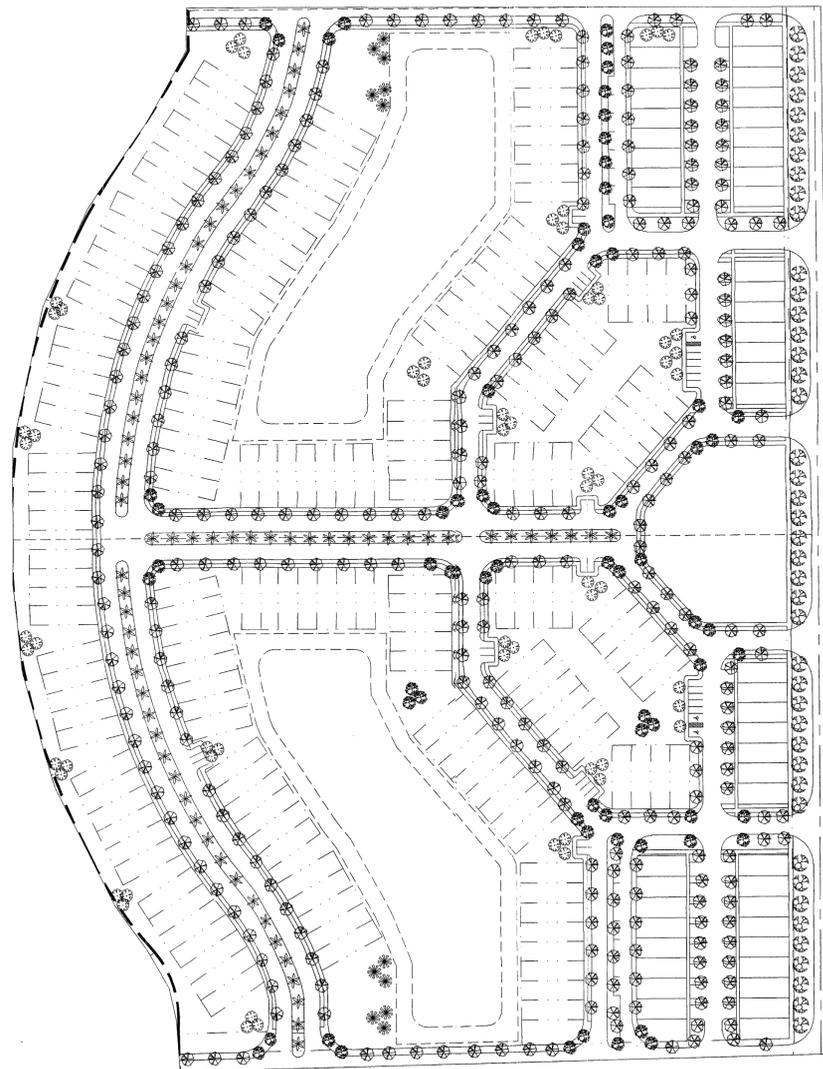

SEE SHEET L-10 FOR TYPICAL LOT PLANTING PLAN.

**SYMBOL LIST:**

QUAN.	KEY	BOTANICAL/COMMON NAME	DESCRIPTION
68		Bauhinia blakeana HONG KONG ORCHID TREE	12' ht. x 6' spr. 2" dbh min f.g.
65		Conocarpus erectus GREEN BUTTWOOD	12' ht. x 6' spr. 2" dbh min f.g.
43		Delonix regia ROYAL POINCIANA	existing specimens to remain where indicated 15' to 20' overall hts.
72		Roystonea elata ROYAL PALM	6' g.w. 22' ht. matched hts., f.g.
274		Quercus virginiana OR Swietenia mahogani LIVE OAK MAHOGANY	12' ht. x 6' spr. 2" dbh min f.g.
12		Veitchia montgomeryana MONTGOMERY PALM	14'-18' o.a. ht. matched hts., f.g.

**RU-TH  
STREET TREE REQUIREMENTS**

STREET FRONTAGE (LINEAR FEET)	TREES REQ'D	TREES PROV.
13,510 lin. ft.	386	528

**NOTES:**

- \*NO TREES SHALL BE LOCATED WITHIN THE SAFETY SIGHT TRIANGLE.
- \*THERE SHALL BE 6'-0" OF CLEARANCE BETWEEN ALL TREES PLANTED IN THE ROADWAY SWALES AND THE EDGE OF ROADS.



**Silver Palm 2F**  
Miami-Dade County, Florida

**REVISIONS:**  
#1 REV. PER ADDED TREES 05/22/03  
#2 SITE PLAN CHANGE 11/20/2003


**WITKIN  
DESIGN GROUP**  
LANDSCAPE  
ARCHITECTURE  
AND PLANNING  
16853 N.E. 2ND AVENUE  
SUITE 305  
NORTH MIAMI BEACH, FL. 33162  
TEL 305-650-8669  
FAX 305-650-9057

MEMBER: AMERICAN SOCIETY OF LANDSCAPE ARCHITECTS

All plans, designs, and indicated or represented by this drawing are owned by and are the exclusive property of Witkin Design Group, Inc. and every detail, method and developed for the use in and in conjunction with the project therein referenced. No such plans, designs, and data shall be used or disclosed to any person, firm or corporation for any purpose whatsoever without the written permission of Witkin Design Group, Inc.

SEAL:

TITLE: **LANDSCAPE PLAN  
2-F**  
DATE: **05/21/2003**  
SCALE: **1" = 100'-0"**  
DRAWING NO.: **L-7**

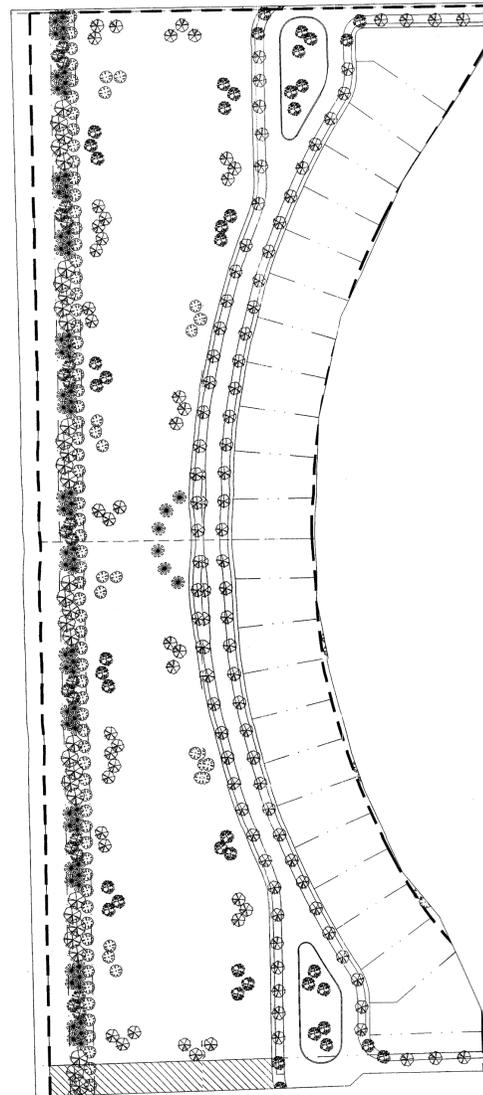

**SYMBOL LIST:**

QUAN.	KEY	BOTANICAL/COMMON NAME	DESCRIPTION
43		Bauhinia blakeana HONG KONG ORCHID TREE	12' ht. x 6' spr. 2" dbh min f.g.
21		Cassia fistula GOLDEN SHOWER TREE	12' ht. x 6' spr. 2" dbh min f.g.
97		Conocarpus erectus GREEN BUTTWOOD	12' ht. x 6' spr. 2" dbh min f.g.
149		Quercus virginiana OR Swietenia mahogani LIVE OAK MAHOGANY	12' ht. x 6' spr. 2" dbh min f.g.
76		Veitchia montgomeryana MONTGOMERY PALM	14'-18' o.a. ht. matched hts. . . f.g.

**RU-1MA  
STREET TREE REQUIREMENTS**

STREET FRONTAGE (LINEAR FEET)	TREES REQ'D	TREES PROV.
2872 ln. ft.	83	348

SEE SHEET L-10 FOR TYPICAL LOT PLANTING PLAN.

**NOTES:**

**\*NO TREES SHALL BE LOCATED WITHIN THE SAFETY SIGHT TRIANGLE.  
\*THERE SHALL BE 6'-0" OF CLEARANCE BETWEEN ALL TREES PLANTED  
IN THE ROADWAY SWALES AND THE EDGE OF ROADS.**

**Silver Palm 2G**  
Miami-Dade County, Florida

**REVISIONS:**  
#1 REV. PER ADDED TREES 05/22/03  
#2 -SITE PLAN CHANGE 11/20/2003


**WITKIN  
DESIGN GROUP**  
LANDSCAPE  
ARCHITECTURE  
AND PLANNING  
16853 N.E. 2ND AVENUE  
SUITE 305  
NORTH MIAMI BEACH, FL. 33162  
TEL 305-650-8669  
FAX 305-650-9057

MEMBER: AMERICAN SOCIETY OF LANDSCAPE ARCHITECTS

All ideas, designs, and indicated or represented by this drawing are owned by and are the exclusive property of Witkin Design Group, Inc., and were created, evolved and developed for the use and in connection with the project herein referenced. No such ideas, designs, and plans shall be used or disclosed to any person, firm or corporation for any purpose whatsoever without the written permission of Witkin Design Group, Inc.

SEAL:

TITLE: **LANDSCAPE PLAN  
2-G**  
DATE: **05/21/2003**  
SCALE: **1" = 100' - 0"**  
DRAWING NO: **L - 8**

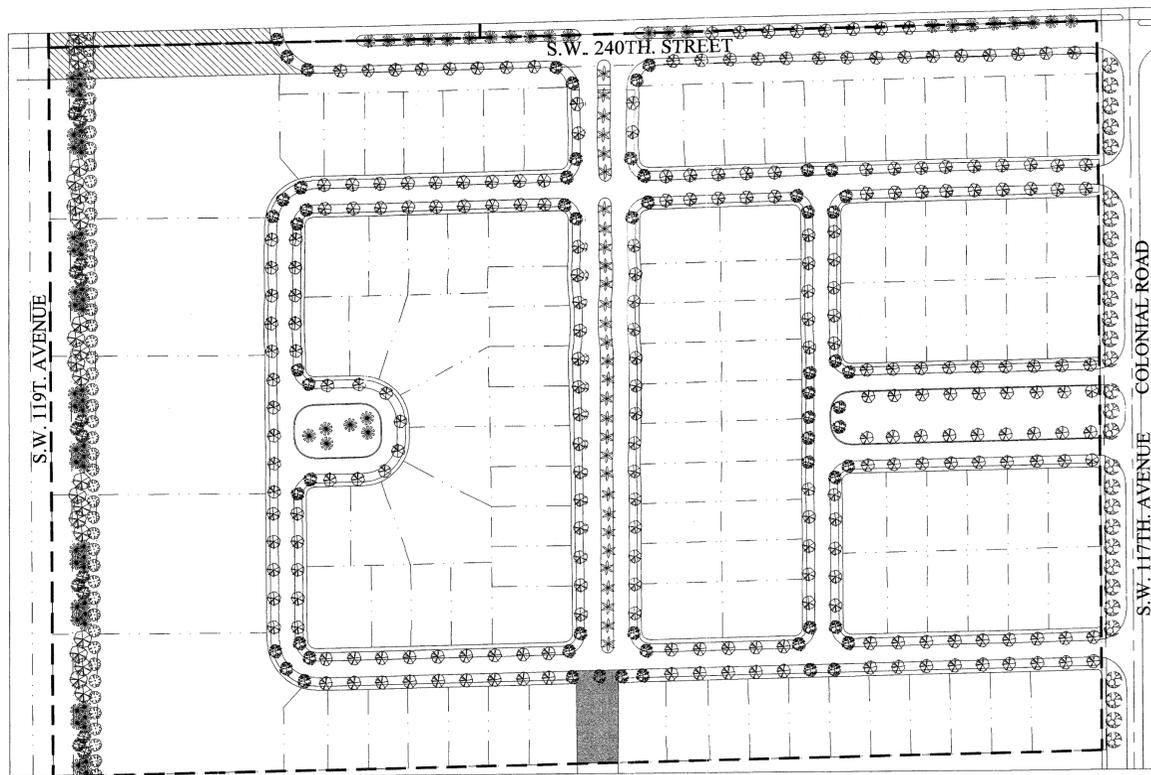

**SYMBOL LIST:**

QUAN.	KEY	BOTANICAL/COMMON NAME	DESCRIPTION
59		Bauhinia blakeana HONG KONG ORCHID TREE	12' ht. x 6' spr. 2" dbh min f.g.
15		Cassia fistula GOLDEN SHOWER TREE	12' ht. x 6' spr. 2" dbh min f.g.
46		Conocarpus erectus GREEN BUTTONWOOD	12' ht. x 6' spr. 2" dbh min f.g.
30		Delonix regia ROYAL POINCIANA	existing specimens to remain where indicated 15' to 20' overall hts.
30		Roystonea elata ROYAL PALM	6' g.w. 22' ht. matched hts., f.g.
270		Quercus virginiana OR Swietenia mahogani LIVE OAK MAHOGANY	12' ht. x 6' spr. 2" dbh min f.g.
78		Veitchia montgomeryana MONTGOMERY PALM	14'-18" o.a. ht. matched hts., f.g.

**RU-1Ma  
STREET TREE REQUIREMENTS**

STREET FRONTAGE (LINEAR FEET)	TREES REQ'D	TREES PROV.
14,175 ln. ft.	405	489

SEE SHEET L-10 FOR TYPICAL LOT PLANTING PLAN.

**NOTES:**  
 \*NO TREES SHALL BE LOCATED WITHIN THE SAFETY SIGHT TRIANGLE.  
 \*THERE SHALL BE 6'-0" OF CLEARANCE BETWEEN ALL TREES PLANTED  
 IN THE ROADWAY SWALES AND THE EDGE OF ROADS.

Silver Palm 2H

Miami-Dade County, Florida

**REVISIONS:**  
 #1 REV. PER ADDED TREES 05/22/03  
 #2 - SITE PLAN CHANGE 11/20/2003






**WITKIN  
DESIGN GROUP**  
 LANDSCAPE  
 ARCHITECTURE  
 AND PLANNING  
 16853 N.E. 2ND AVENUE  
 SUITE 305  
 NORTH MIAMI BEACH, FL. 33162  
 TEL 305-650-8669  
 FAX 305-650-9057

MEMBER: AMERICAN SOCIETY OF LANDSCAPE ARCHITECTS

All ideas, designs, and indicated or represented by this drawing are owned by and are the exclusive property of Witkin Design Group, Inc., and were created, evolved and developed for the use in and in conjunction with the project herein referenced. No such ideas, designs, and plans shall be used or disclosed to any person, firm or corporation for any purpose whatsoever without the written permission of Witkin Design Group, Inc.

SEAL:


**TITLE:** LANDSCAPE PLAN  
2-H  
**DATE:** 05/21/2003  
**SCALE:** 1" = 100' - 0"  
**DRAWING NO:** L - 9

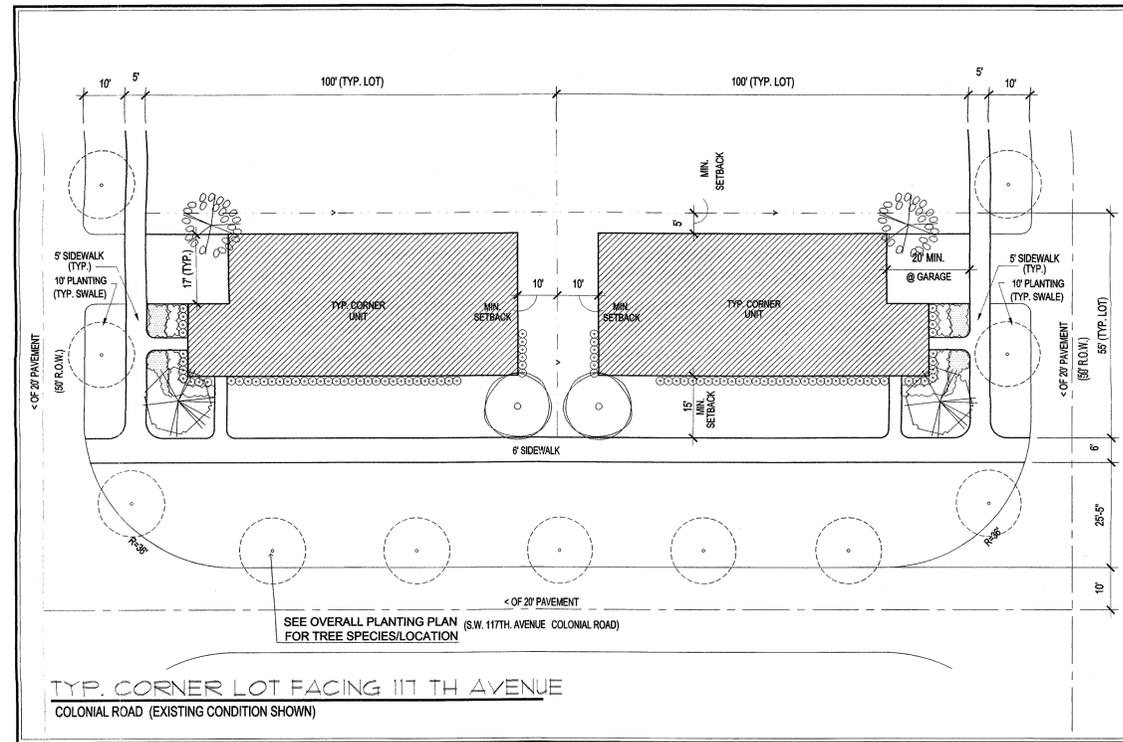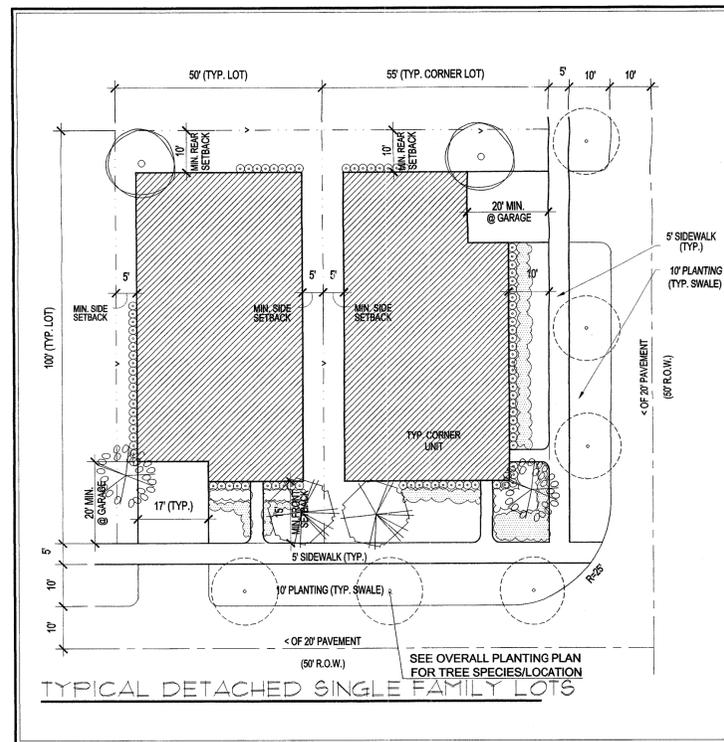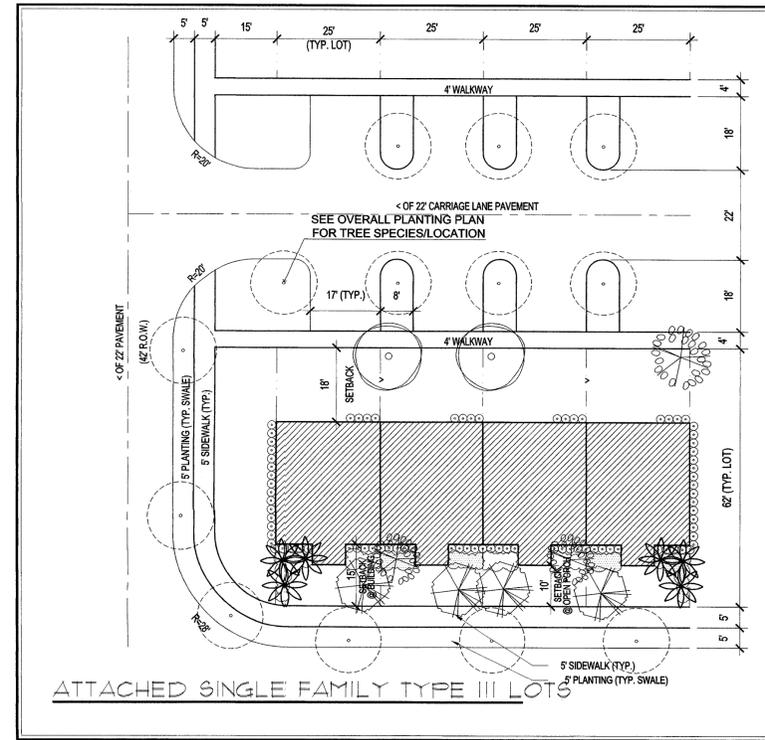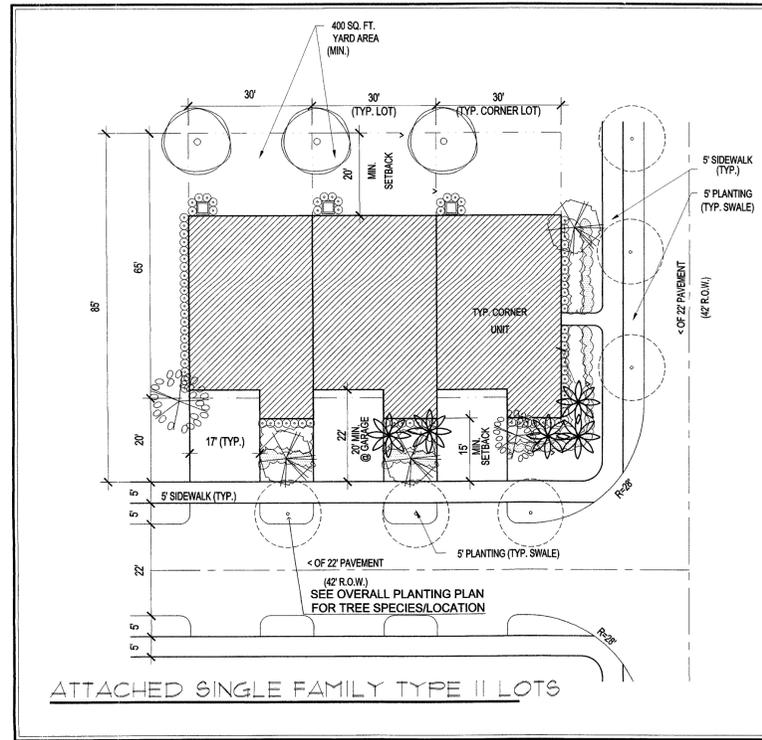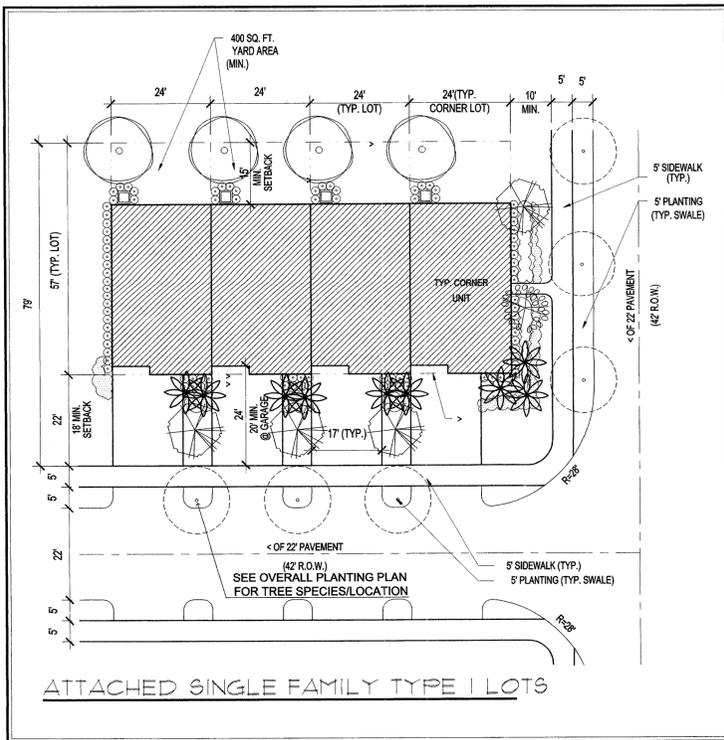

TREE LEGEND	
	TYPICAL NATIVE TREE LIVE OAK / GREEN BUTTWOOD / GUMBO LIMBO 8' ht. x 6' spr., fg.
	TYPICAL SHADE TREE MAHOGANY / BRAZILIAN BEAUTYLEAF / 10' ht. x 6' spr., fg.
	TYPICAL FLOWERING TREE PINK TRUMPET TREE / GOLDEN SHOWER / ERECT BOTTLEBRUSH 10' ht. x 6' spr., fg.
	TYPICAL PALM TREE MONTGOMERY PALM / QUEEN PALM / WASHINGTON PALM 12 - 15' o.a. ht., fg.
	NATIVE HEDGE COCOPLUM / SILVER BUTTWOOD / WAX MYRTLE 24" ht. x 24" spr., 3 gal.
	LARGE SHRUB WEeping FIG / DORA / VAR. SCHEFFLERA / HIBISCUS 24" ht. x 24" spr., 3 gal.
	MEDIUM SIZE SHRUB WAX JASMINE / DW. ALLAMANDA / INDIAN HAWTHORN 18" ht. x 18" spr., 3 gal.
	GROUND COVER GREEN LIRIOPE / AZTEC GRASS / BLUE DAZE / PURPLE QUEEN 12" ht., 1 gal. full
	LAWN (St. Augustin Floratam)

TREE CALCULATION	
ATTACHED SINGLE FAMILY	
TREE CALCULATION	
TOTAL NO. OF TREES PER ACRE (EXCLUDING LAKES & R.O.W. DEDICATION)	28
TOTAL NO. OF STREET TREES	1 per 35 l.f.
SHRUBS REQUIRED: 10 PER TREE 30% OF THE REQUIRED TREES AND/OR PALMS SHALL BE NATIVE SPECIES. 30% OF THE REQUIRED SHRUBS SHALL BE NATIVE SPECIES.	

TREE CALCULATION	
DETACHED SINGLE FAMILY	
TREE CALCULATION	
TOTAL NO. OF TREES PER LOT	3
TOTAL NO. OF STREET TREES	1 per 35 l.f.
SHRUBS REQUIRED: 10 PER TREE 30% OF THE REQUIRED TREES AND/OR PALMS SHALL BE NATIVE SPECIES. 30% OF THE REQUIRED SHRUBS SHALL BE NATIVE SPECIES.	

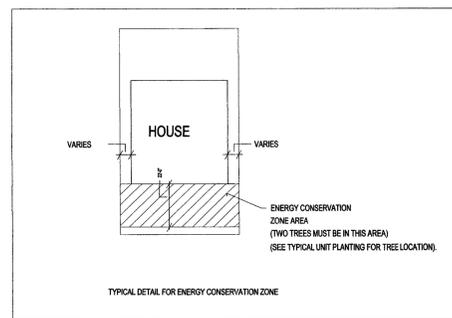

**NOTES:**  
 \*NO TREES SHALL BE LOCATED WITHIN THE SAFETY SIGHT TRIANGLE.  
 \*SEE SHEET L2-L8 FOR OVERALL STREET TREE PLANTINGS.  
 \*ADDITIONAL SPECIES WILL BE USED BASED ON AVAILABILITY.

Silver Palm

Miami-Dade County, Florida

REVISIONS:



LANDSCAPE ARCHITECTURE AND PLANNING  
 16853 N.E. 2ND AVENUE SUITE 305  
 NORTH MIAMI BEACH, FL. 33162  
 TEL. 305-650-6669 FAX 305-650-9057

MEMBER: AMERICAN SOCIETY OF LANDSCAPE ARCHITECTS

All ideas, designs, and illustrations represented by this drawing are owned by and are the exclusive property of Witkin Design Group, Inc., and were created, conceived and developed for the use in and in conjunction with the project therein referenced. No such ideas, designs, and plans shall be used or disclosed for any purpose, firm or corporation for any purpose whatsoever without the written permission of Witkin Design Group, Inc.

SEAL:

*[Signature]*

TITLE: TYPICAL UNIT PLANTINGS

DATE: 05/20/2003

SCALE: 1" = 20' - 0"

DRAWING NO:

L - 10