


NW 7TH AVE.
 TWO-WAY TRAFFIC
 CLASS A (EXISTING)

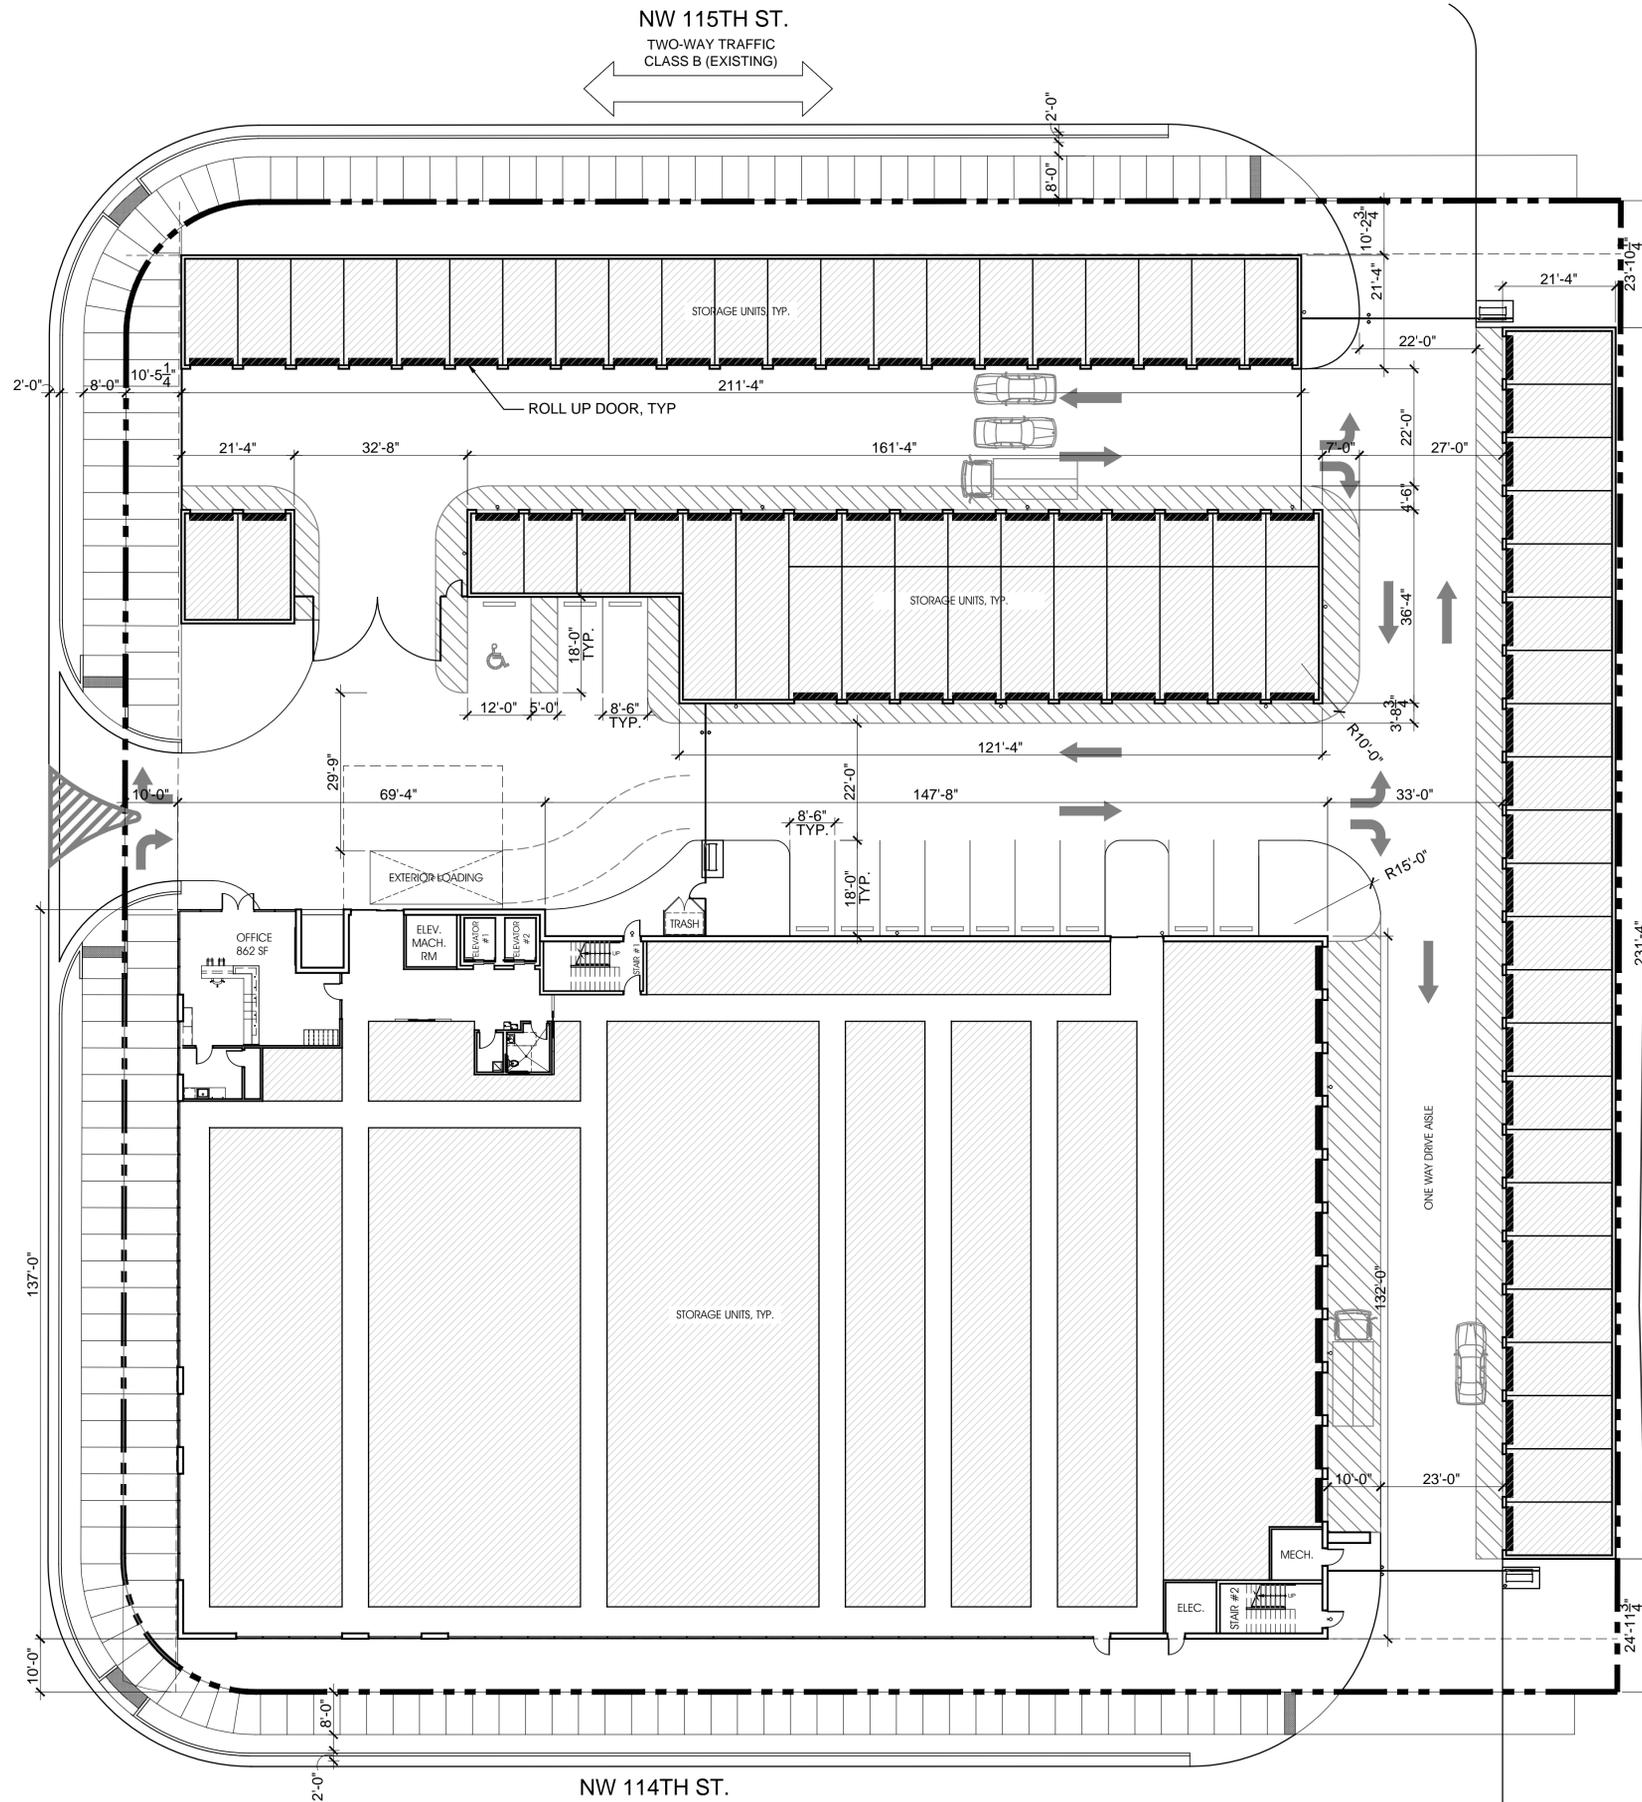

1 OUTBUILDING PLAN
 SCALE: 1/16" = 1'-0"



INTERSTATE 95

NOTES:
 • ALL DRIVEWAY RAMPS WILL BE ADA COMPLIANT

NO.	DATE	ISSUE DESCRIPTION
4	12/14/2015	ZONING REVIEW
4	12/08/2015	FIRE REVISIONS
4	09/21/2015	ADMIN SITE PLAN REVIEW
3	09/04/2015	APPLICATION CORRECTIONS
2	08/12/2015	PRE-APP. CORRECTIONS
1	07/15/2015	PRE-APPLICATION REVIEW

COPYRIGHT 2015, SULLIVAN GOULETTE WILSON, LTD. EXPRESSLY RESERVES ITS COMMON LAW COPYRIGHT AND OTHER PROPERTY RIGHTS IN THESE PLANS. THESE PLANS ARE NOT TO BE REPRODUCED, CHANGED OR COPIED IN ANY FORM OR MANNER WHATSOEVER, WITHOUT THE WRITTEN PERMISSION AND CONSENT OF SULLIVAN GOULETTE WILSON, LTD. THESE DRAWINGS MAY HAVE BEEN REPRODUCED AT A SIZE DIFFERENT FROM ORIGINALLY DRAWN. OWNER AND ARCHITECT ASSUME NO RESPONSIBILITY FOR USE OF INCORRECT SCALE. CONTRACTOR SHALL VERIFY ALL EXISTING CONDITIONS PRIOR TO PROCEEDING WITH CONSTRUCTION AND NOTIFY ARCHITECT IMMEDIATELY OF ANY DISCREPANCIES OR CONFLICTS.

PRINCIPAL: MS P.M.: CM
 QC BY: DRAWN BY: BMEC

**SULLIVAN
 GOULETTE
 & WILSON**

ARCHITECTS
 444 N. MICHIGAN AVENUE
 SUITE 1850
 CHICAGO, IL 60611
 Ph. 312. 988. 7412
 Fx. 312. 988. 7409
 www.sgwarch.com

PROFESSIONAL DESIGN FIRM
 License Number: 184-001505
 Expiration Date: April 30, 2017

**11459 NW 7th
 AVENUE**

MIAMI, FLORIDA 33168

OUTBUILDING PLAN