

CORWIL ARCHITECTS
 4210 LAGUNA ST. CORAL GABLES FL 33146
 LIC. NO. AA-C002151 T.305.448.7383

PROJECT:

SILVER PALMS
 "24"

OWNER:

LENNAR
 HOMES




EXTERIOR FRONT ELEVATION

SCALE: 1/8"=1'-0"




EXTERIOR REAR ELEVATION

SCALE: 1/8"=1'-0"

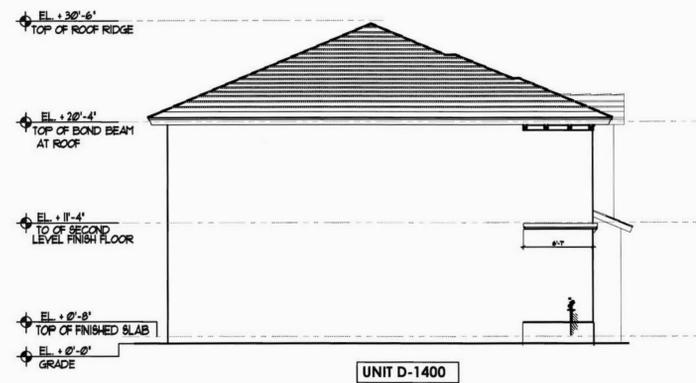

EXTERIOR LEFT ELEVATION

SCALE: 1/8"=1'-0"

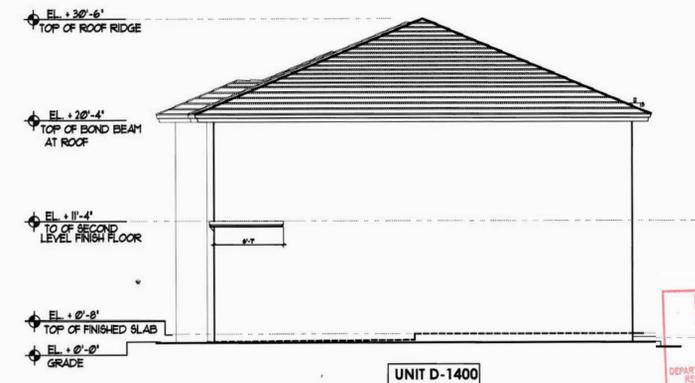

EXTERIOR RIGHT ELEVATION

SCALE: 1/8"=1'-0"

7 UNIT BUILDING
 EXTERIOR ELEVATIONS

PHASE

REVISIONS



THIS DRAWING IS THE PROPERTY OF CORWIL ARCHITECTS INC. UNLESS OTHERWISE PROVIDED FOR BY CONTRACT, THE CONTENTS OF THIS DRAWING ARE CONFIDENTIAL AND SHALL NOT BE TRANSMITTED TO ANY OTHER PARTY EXCEPT AS AGREED TO BY THE ARCHITECT/ENGINEERS.

DATE: 08/27/09

JOB NO. 2009-20

DRAWN BY FG/AO/LC


APPR BY AMC

PRINTED DATE

SHEET NUMBER:



for ROA

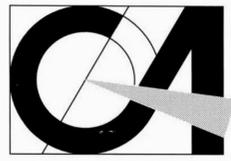

CORWILARCHITECTS
 4210 LAGUNA ST. CORAL GABLES FL. 33146
 LIC. NO. AA-C002151 T.305.448.7383

PROJECT:

**SILVER PALMS
 "24"**

OWNER:

**LENNAR
 HOMES**

8 UNIT BUILDING
 EXTERIOR ELEVATIONS

NOTE:
 FOR ELEVATION DETAILS, REFER TO
 INDIVIDUAL EXTERIOR UNIT
 ELEVATIONS.


WINDOW / DOOR NOTE:
 FOR WINDOW & DOOR PRESSURES
 REFER TO INDIVIDUAL PARTIAL UNIT
 PLANS.




EXTERIOR FRONT ELEVATION
 SCALE: 1/8"=1'-0"



EXTERIOR REAR ELEVATION
 SCALE: 1/8"=1'-0"

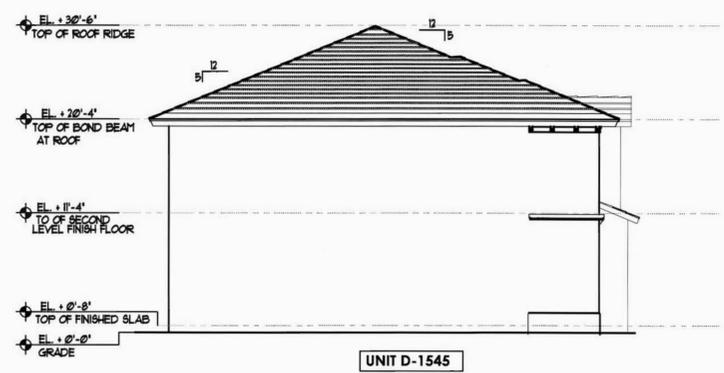

EXTERIOR LEFT ELEVATION
 SCALE: 1/8"=1'-0"

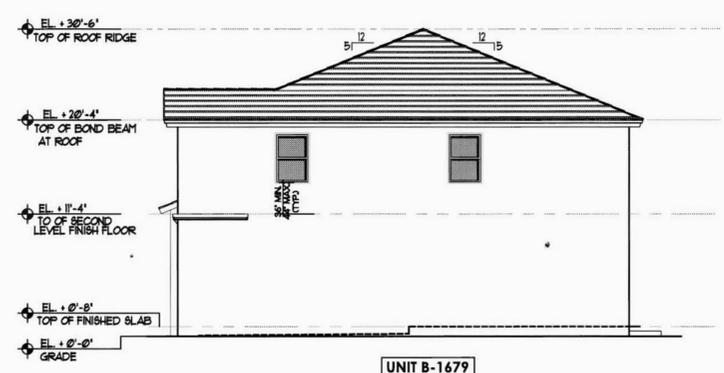

EXTERIOR RIGHT ELEVATION
 SCALE: 1/8"=1'-0"

PHASE

REVISIONS

SEAL



THIS DRAWING IS THE PROPERTY OF CORWIL ARCHITECTS INC. UNLESS OTHERWISE PROVIDED FOR BY CONTRACT, THE CONTENTS OF THIS DRAWING ARE CONFIDENTIAL AND SHALL NOT BE REPRODUCED OR TRANSMITTED IN ANY FORM OR BY ANY MEANS, ELECTRONIC OR MECHANICAL, INCLUDING PHOTOCOPYING, RECORDING, OR BY ANY INFORMATION STORAGE AND RETRIEVAL SYSTEM, WITHOUT THE WRITTEN PERMISSION OF CORWIL ARCHITECTS INC.

DATE: 08/27/09

JOB NO. 2009-20

DRAWN BY: FG/AO/LC

APPR BY: AMC

PRINTED DATE: 05-07-12



for ROA

SHEET NUMBER: