



CIVICA
 ARCHITECTURE & URBAN DESIGN
 8323 NW 12th St, Suite 106
 Doral, FL 33126
 tel: 305.593.9959
 AA #2601093
 www.civicagroup.com
 info@civicagroup.com

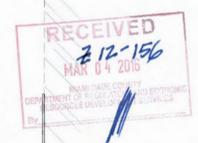
PROJECT:
**SOMERSET
 ACADEMY AT
 PINWOOD ACRES**
 9500 SW 97TH AVE
 MIAMI, FL 33176

APPLICANT:
 - LONES FAMILY, LP.
 - PINWOOD ACRES
 SCHOOL INC.
 - LEE S. JUDY C. LONES

ISSUED FOR:
 D.I.C.
 SUBMITTAL
 CIVICA PROJECT No :
 129915

No.	DATE	REVISION	BY
3	6.26.2015	DERM (TREE DIVISION)	IAF
6	12.04.2015	DERM (TREE DIVISION)	IAF

DRAWN BY	APPROVED BY
AD, TH	RL
DATE	SCALE:
JAN. 26, 2015	AS SHOWN



SEAL/SIGNATURE

 02.23.16
 ROLANDO LLANES
 AR - 0013160

This drawing is the property of CIVICA and is not to be reproduced or copied in whole or part. It is not to be used on any other project and is to be returned on request.
 COPYRIGHT © 2016

SHEET TITLE
**1ST FLOOR
 PLAN
 (SOUTH LOT)**
 SHEET NUMBER
A-3.0

PROJECT:
**SOMERSET
 ACADEMY AT
 PINWOOD ACRES**

9500 SW 97TH AVE
 MIAMI, FL 33176

APPLICANT:
 - LONES FAMILY, LP.
 - PINWOOD ACRES
 SCHOOL INC.
 - LEE S. JUDY C. LONES

ISSUED FOR:
 D.I.C.
 SUBMITTAL

CIVICA PROJECT No :
 129915

No.	DATE	REVISION	BY
3	6.26.2015	DERM (TREE DIVISION)	IAF
6	12.04.2015	DERM (TREE DIVISION)	IAF

DRAWN BY: AD, TH
 APPROVED BY: RL
 DATE: JAN. 26, 2015
 SCALE: AS SHOWN

SEAL/SIGNATURE



02.23.16
 ROLANDO LLANES
 AR - 0013160

This drawing is the property of CIVICA and is not to be reproduced or copied in whole or part. It is not to be used on any other project and is to be returned on request.
COPYRIGHT © 2016

SHEET TITLE

2ND FLOOR PLAN (SOUTH LOT)

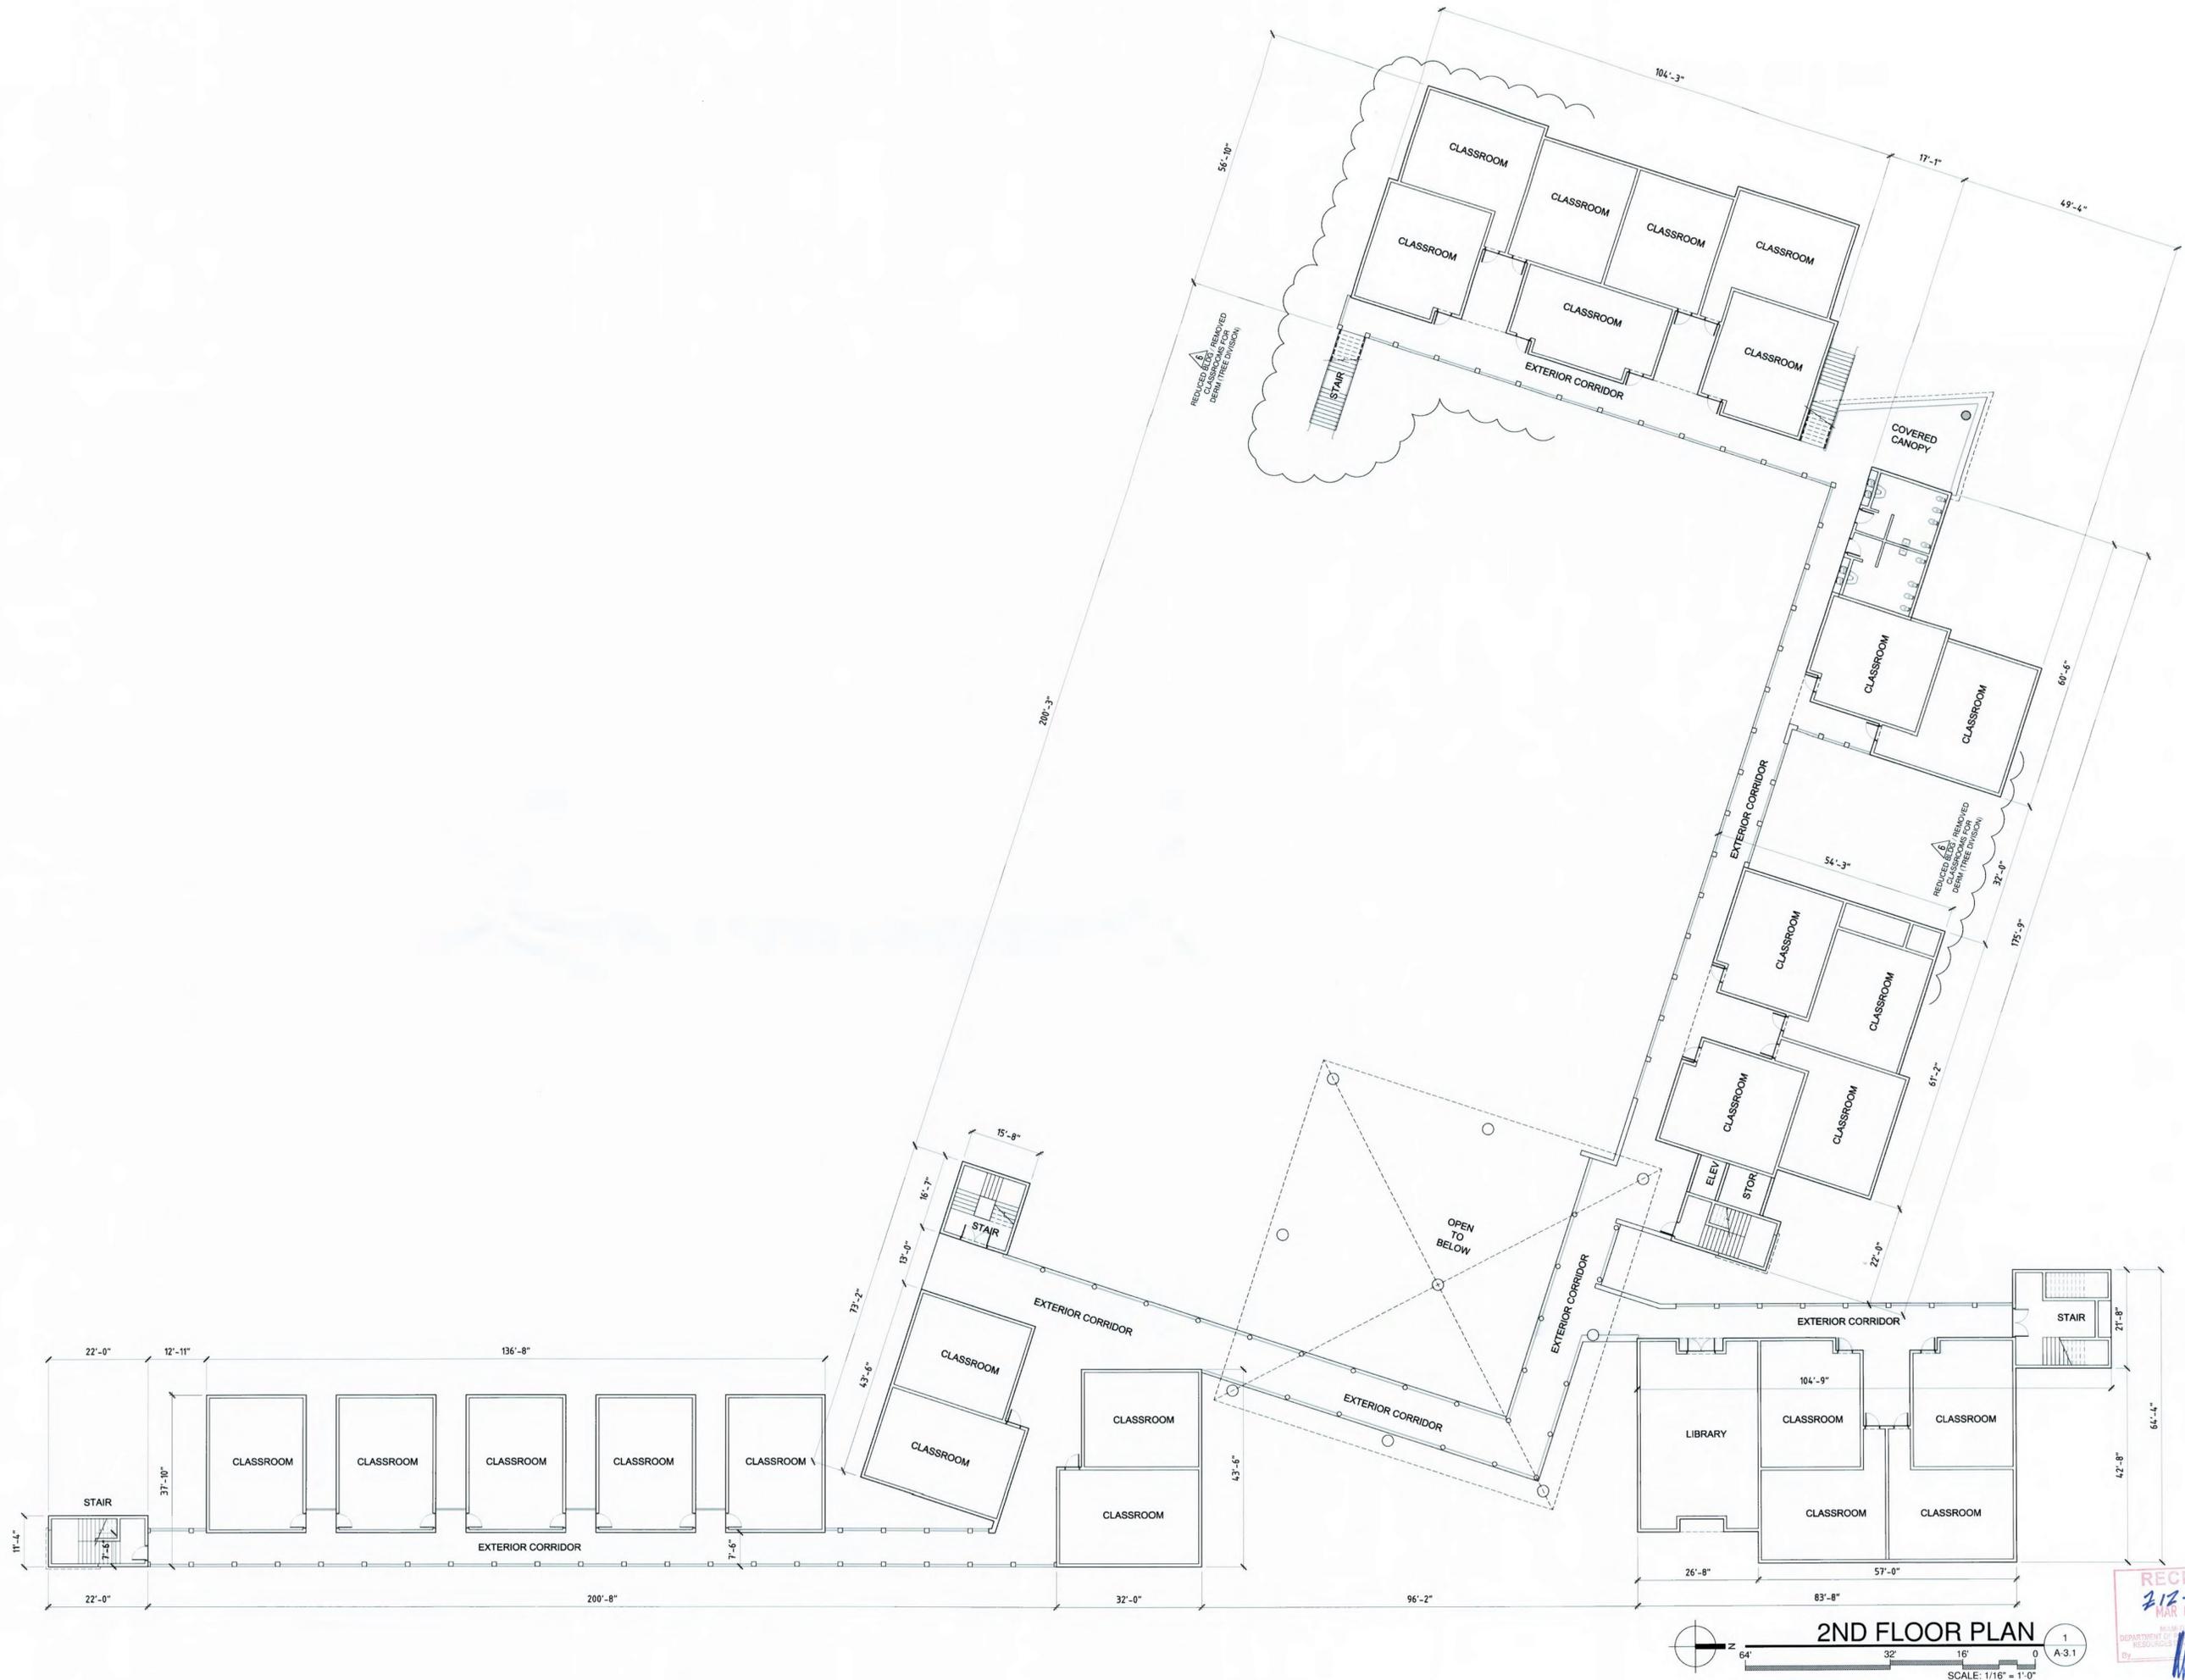SHEET NUMBER
A-3.1



2ND FLOOR PLAN
 SCALE: 1/16" = 1'-0"
 1
 A-3.1

