




1 South Elevation
3/32" = 1'-0"



2 North Elevation
3/32" = 1'-0"

MARKS, THOMAS ARCHITECTS
1414 KEY HIGHWAY, 2ND FLOOR, BALTIMORE, MD 21220 PHONE: 410.539.4300 FAX: 410.539.0660

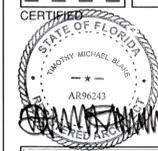

MCHARRY ASSOCIATES
ARCHITECTURE ENGINEERING INTERIORS
3700 SW 60th Ave, Suite 300
Miami, Florida 33143 (305) 666-3165
WWW.MCHARRY.COM

The SEED School of Miami - Zoning
The SEED School of Miami Foundation, LLC
1776 Massachusetts Ave. NW
Washington, DC 20036


SHEET TITLE
MS Building - Exterior Elevations

Project Number:	14240	Date:	02/26/15
Drawn by:	ST	Checked by:	JL
Num.	Description	Date	

COPYRIGHT - ALL RIGHTS RESERVED
THESE DRAWINGS ARE PROTECTED UNDER THE COPYRIGHT ACT OF 1976 AND SHALL NOT BE REPRODUCED WITHOUT THE WRITTEN PERMISSION OF THE ARCHITECT.

RECEIVED
2/15-06
MAY 14 2015
ST


3.14

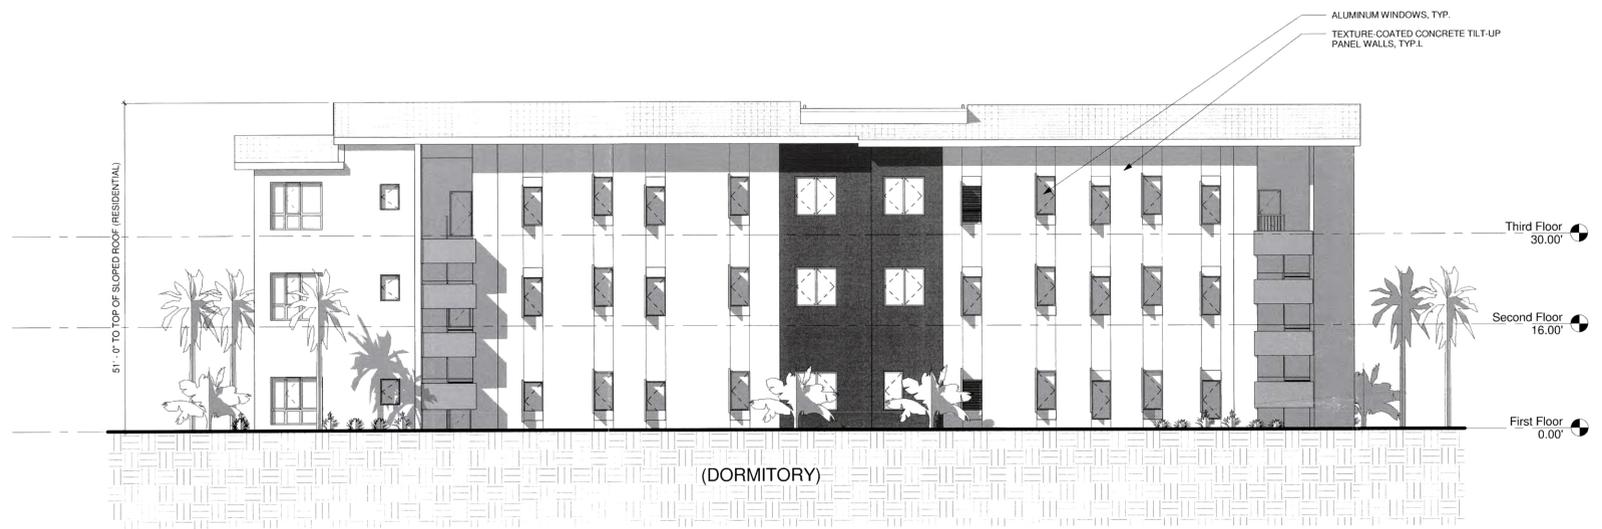


1 East Elevation
3.15 3/32" = 1'-0"



3 West Courtyard Elevation
3.15 3/32" = 1'-0"

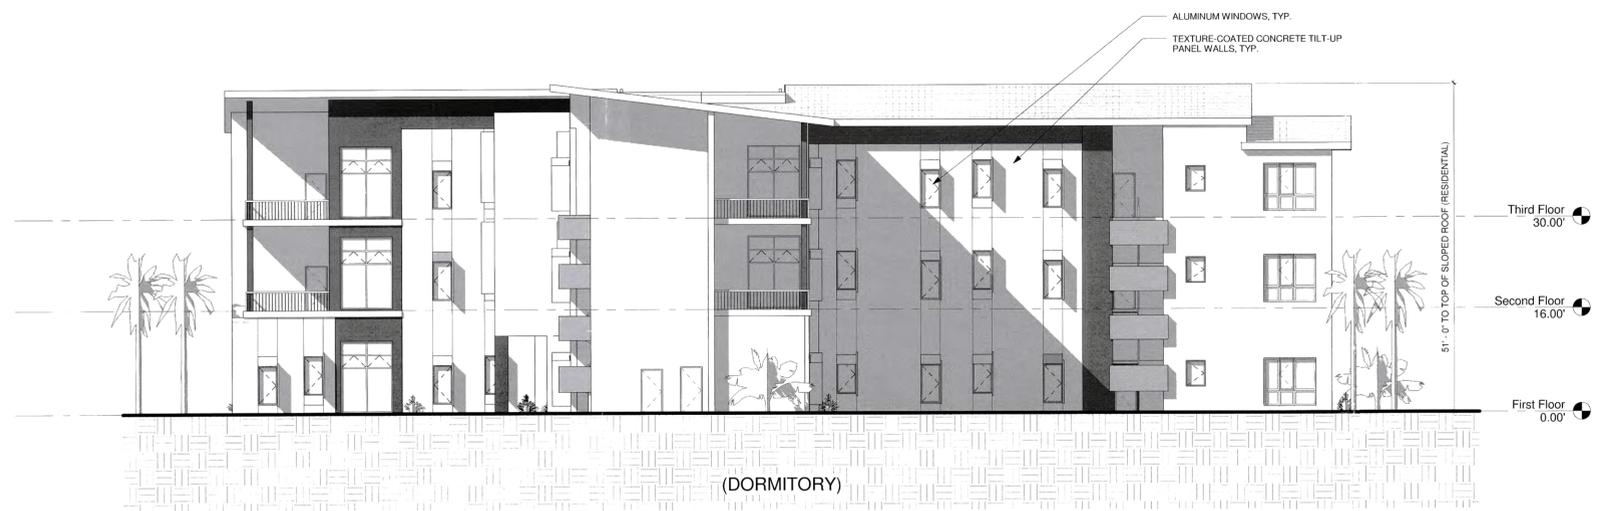

2 West Elevation
3.15 3/32" = 1'-0"

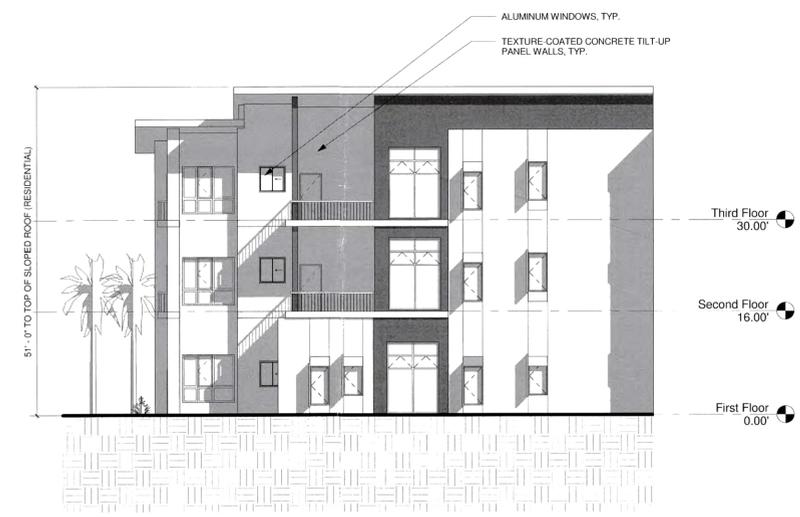

4 East Courtyard Elevation
3.15 3/32" = 1'-0"

MARKS, THOMAS ARCHITECTS
1414 KEYHIGHWAY, 2ND FLOOR, BALTIMORE, MD 21220 PHONE: 410.539.4300 FAX: 410.539.0660



MCHARRY ASSOCIATES
ARCHITECTS
2780 SW 100TH AVE, SUITE 302
MIAMI, FLORIDA 33155 (305) 444-3376
WWW.MCHARRY.COM

The SEED School of Miami - Zoning
The SEED School of Miami Foundation, LLC
1776 Massachusetts Ave. NW
Washington, DC 20036


MS Building -
Exterior
Elevations

Project Number:	14240	Date:	02/26/15
Drawn by:	ST	Checked by:	JL
Num.	Description	Date	


COPYRIGHT - ALL RIGHTS RESERVED
THESE DRAWINGS ARE PROTECTED UNDER
THE COPYRIGHT ACT OF 1976 AND SHALL NOT
BE REPRODUCED OR TRANSMITTED IN ANY
FORM OR BY ANY MEANS WITHOUT THE
PERMISSION OF THE ARCHITECT.

3.15




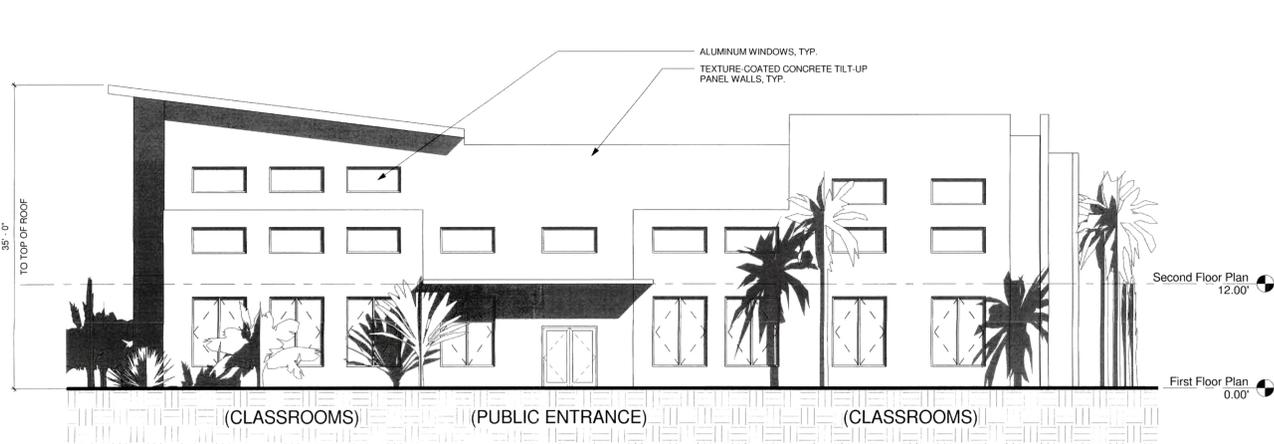

1 South Elevation
3.2 1/8" = 1'-0"

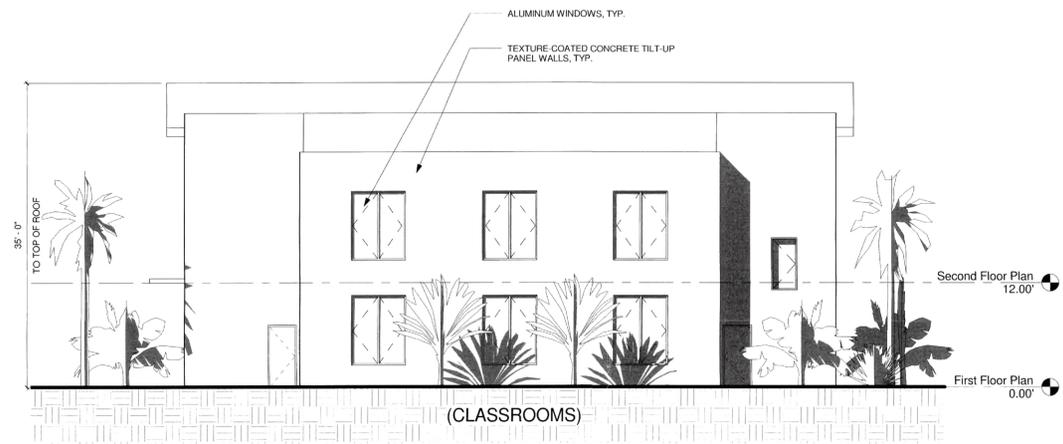

2 East Elevation
3.2 1/8" = 1'-0"

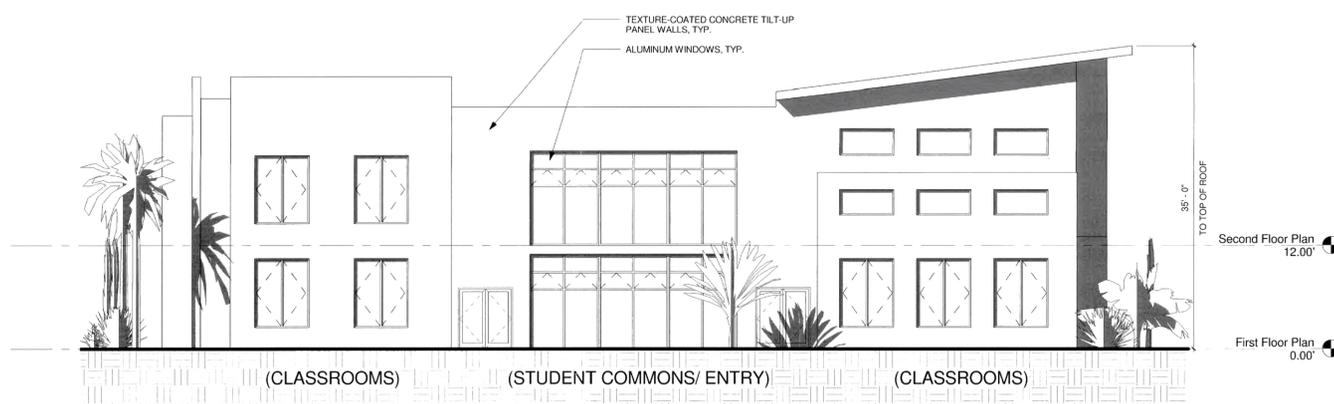

3 North Elevation
3.2 1/8" = 1'-0"



4 West Elevation
3.2 1/8" = 1'-0"

RECEIVED
215-012
MAY 04 2015
X4



SHEET TITLE
Admin./Science & Art Building - Exterior Elevations

Project Number	14240	Date	02/26/15
Drawn by	L.R.S.T.	Checked by	JL

Num.	Description	Date
2	Zoning Resubmission	05/01/15

COPYRIGHT - ALL RIGHTS RESERVED
THESE DRAWINGS ARE PROTECTED UNDER THE COPYRIGHT ACT OF 1976 AND SHALL NOT BE REPRODUCED OR TRANSMITTED IN ANY FORM OR BY ANY MEANS WITHOUT THE WRITTEN PERMISSION OF THE ARCHITECT.

