

RECEIVED  
216-039  
MAR 3 1 2016  
MIAMI-DADE COUNTY  
DEPARTMENT OF REGULATORY AND  
ECONOMIC RESOURCES  
DEVELOPMENT SERVICES

**TOWERCOM VIII, INC**  
One Independent Drive, Suite 1600  
Jacksonville, FL 32202

PROJECT INFORMATION:  
**CVS KENDALL**  
8701 S.W. 137TH AVENUE  
MIAMI, FL 33183  
MIAMI-DADE COUNTY

CURRENT ISSUE DATE:  
MARCH 2016

ISSUED FOR:  
ZONING DRAWINGS

REV.: DATE: DESCRIPTION:

SEAL:  
  
3/29/16

PLANS PREPARED BY:  
**Kimley»Horn**  
© 2016 KIMLEY-HORN AND ASSOCIATES, INC.  
1920 WEKIVA WAY, SUITE 200  
WEST PALM BEACH, FLORIDA 33411  
(561) 845-0665  
FBPE CA00000696

PROVIDER:  
**TOWERCOM III, INC**  
One Independent Drive, Suite 1600  
Jacksonville, FL 32202


DRAWN BY: CHK.: APV.:  
MM LF MM

LICENSURE:  
MARIA VICTORIA MARTIN PE 72397


SHEET TITLE:  
**FENCE AND GATE DETAILS**

SHEET NUMBER: REVISION:  
**C-4**


KHA Job #:  
**144989000**

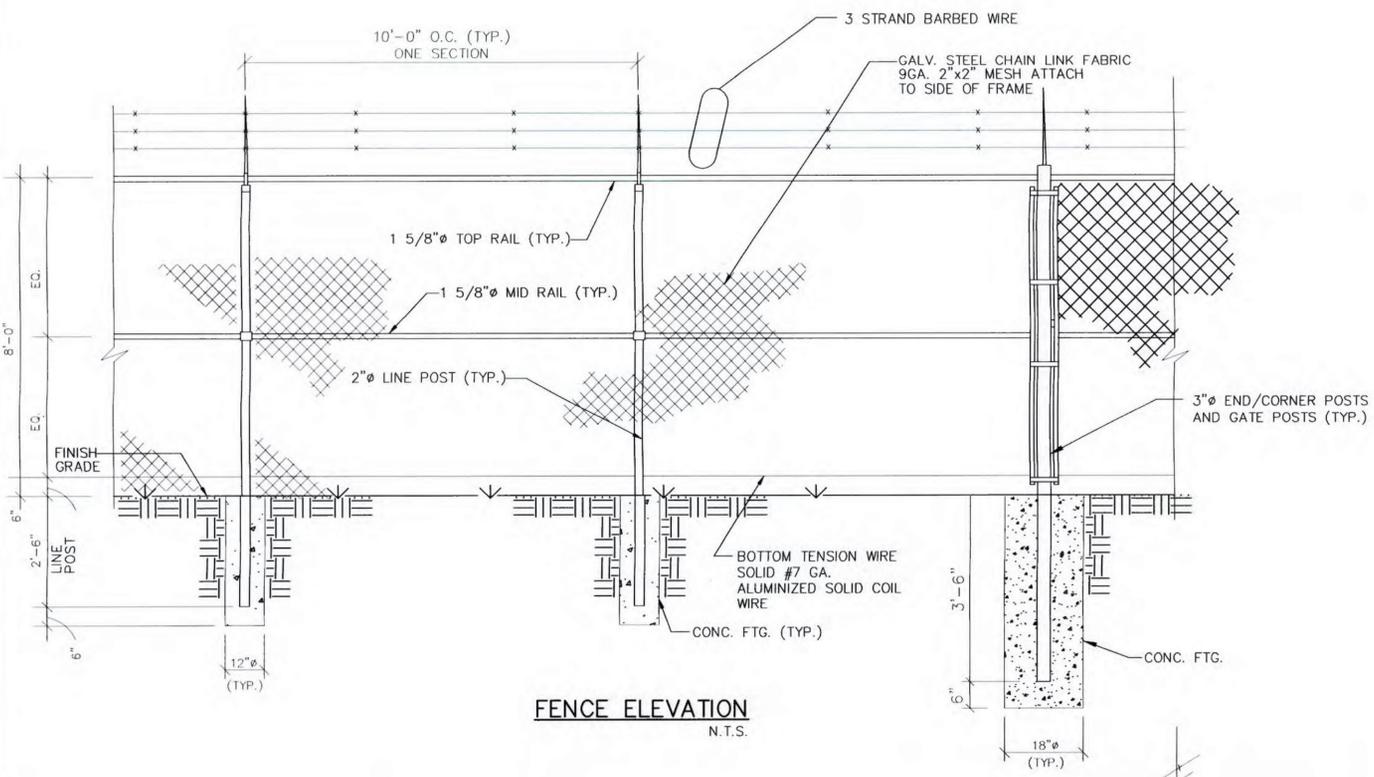

**FENCE ELEVATION**  
N.T.S.

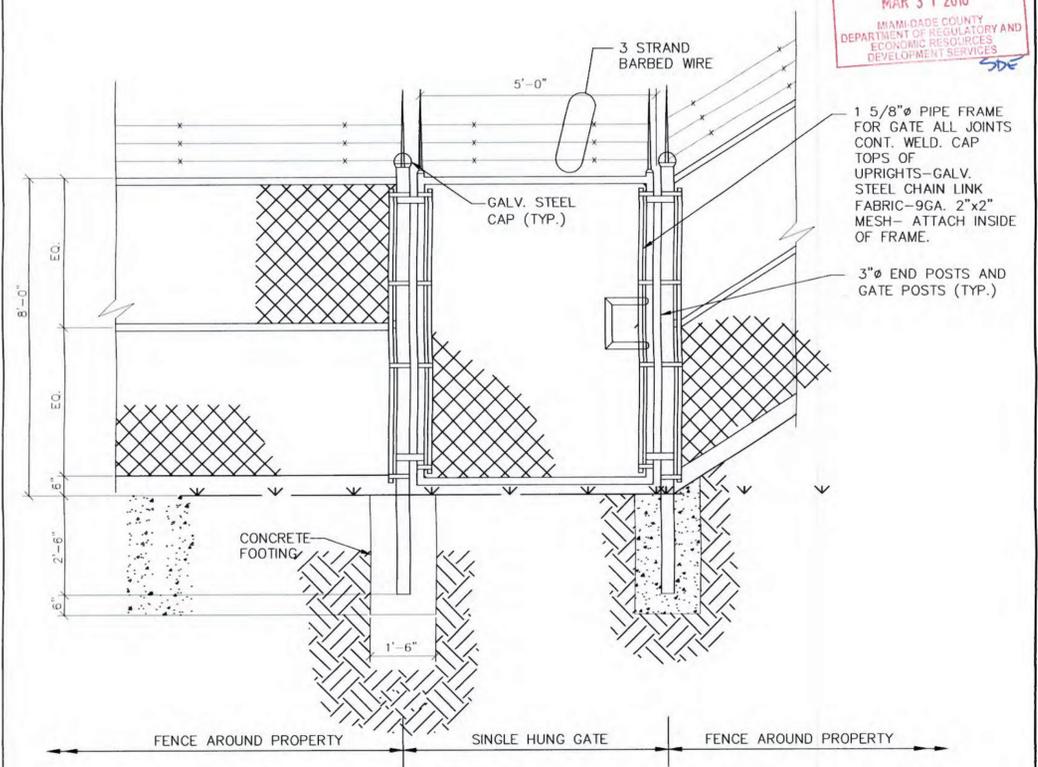

**5' TOWERCOM TOWER ENCLOSURE GATE ELEVATION**  
N.T.S.

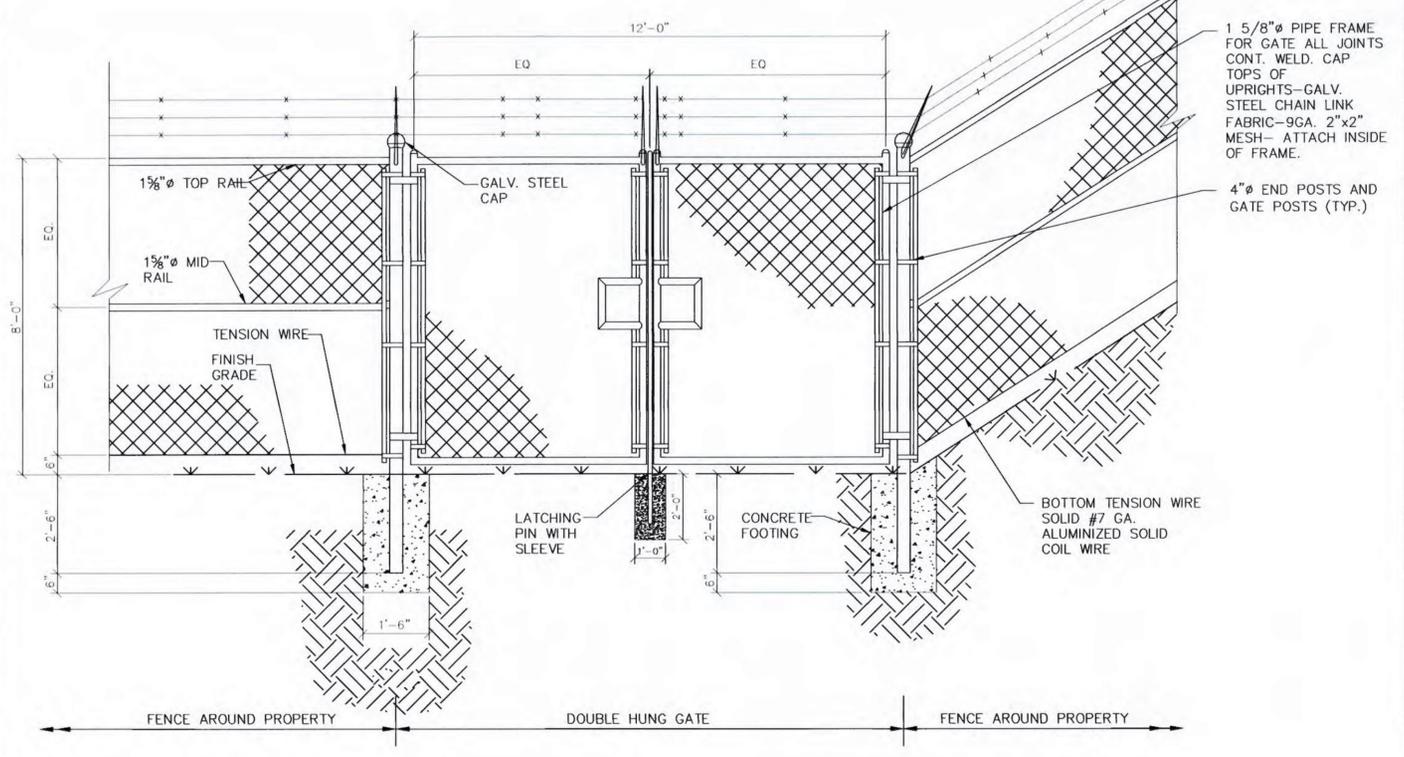

**12' TOWERCOM COMPOUND GATE ELEVATION**  
N.T.S.

**CHAIN LINK FENCING NOTES:**

1. - ALL CHAIN LINK FENCE WALLS TO BE STRUNG THROUGH STRETCHER BARS AND ATTACHED TO END POST WITH CLIP.
2. - ALL CHAIN LINK FENCE ALONG PIPE FRAME TO BE WIRE TIED.
3. - ALL GALVANIZED STEEL PIPE TO BE A.S.A. SCH. 40.
4. - SPLICES SHOULD ONLY OCCUR AT CROSSRAILS.
5. - CAP TOPS OF UPRIGHTS SHALL EITHER HAVE A CONTINUOUS WELD OR HAVE "SET SCREWS" SO THEY CAN NOT BE REMOVED.
6. - CONCRETE FOR FOOTINGS TO HAVE A MINIMUM 28 DAY COMPRESSIVE STRENGTH OF 3000 PSI.
7. - ALL MATERIALS FURNISHED BY CONTRACTOR UNLESS OTHERWISE NOTED.

Drawing name: K:\WPB\_Civil\CELL SITES\TowerCom\144989000-CVS\CAD\ZDA\C4.dwg FENCE DETAILS Mar 29, 2016 10:48am by maria.martin

This document, together with the concepts and designs presented herein, as an instrument of service, is intended only for the specific purpose and client for which it was prepared. Reuse of and improper reliance on this document without written authorization and adaptation by Kimley-Horn and Associates, Inc. shall be without liability to Kimley-Horn and Associates, Inc.

RECEIVED  
216-038  
MAR 31 2016  
MIAMI-DADE COUNTY  
DEPARTMENT OF REGULATION AND  
ECONOMIC RESOURCES  
DEVELOPMENT SERVICES

**TOWERCOM VIII, INC**  
One Independent Drive, Suite 1600  
Jacksonville, FL 32202

PROJECT INFORMATION:

**CVS KENDALL**  
8701 S.W. 137TH AVENUE  
MIAMI, FL 33183  
MIAMI-DADE COUNTY

CURRENT ISSUE DATE:  
**MARCH 2016**

ISSUED FOR:  
**ZONING DRAWINGS**

REV.:	DATE:	DESCRIPTION:

SEAL:  
  
*MVM*  
 3/29/16

PLANS PREPARED BY:  
**Kimley»Horn**  
 © 2016 KIMLEY-HORN AND ASSOCIATES, INC.  
 1920 WEKIVA WAY, SUITE 200  
 WEST PALM BEACH, FLORIDA 33411  
 (561) 845-0665  
 FBPE CA00000696

PROVIDER:  
**TOWERCOM III, INC**  
 One Independent Drive, Suite 1600  
 Jacksonville, FL 32202


DRAWN BY: MM CHK.: LF APV.: MM

LICENSURE:  
 MARIA VICTORIA MARTIN PE 72397


SHEET TITLE:  
**PROPOSED TOWER  
 LINE-OF-SIGHT ELEVATIONS**

SHEET NUMBER: **C-5A** REVISION:


KHA Job #: **144989000**

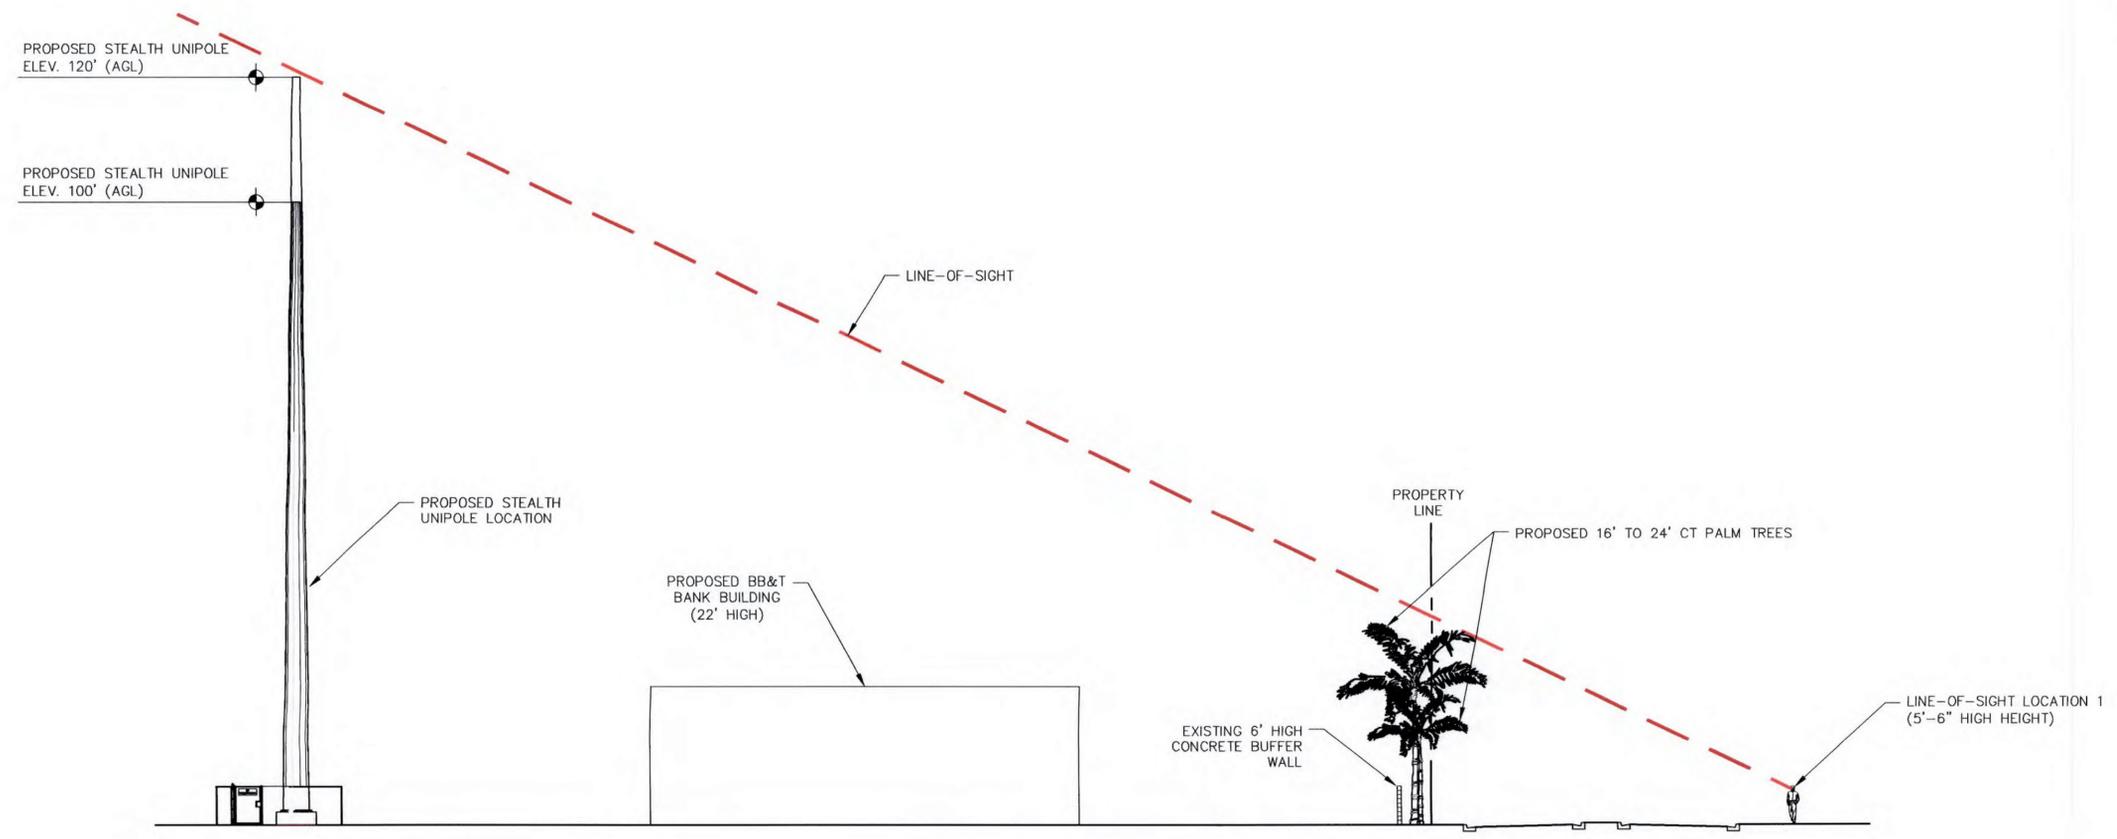

LINE-OF-SIGHT LOCATION 1

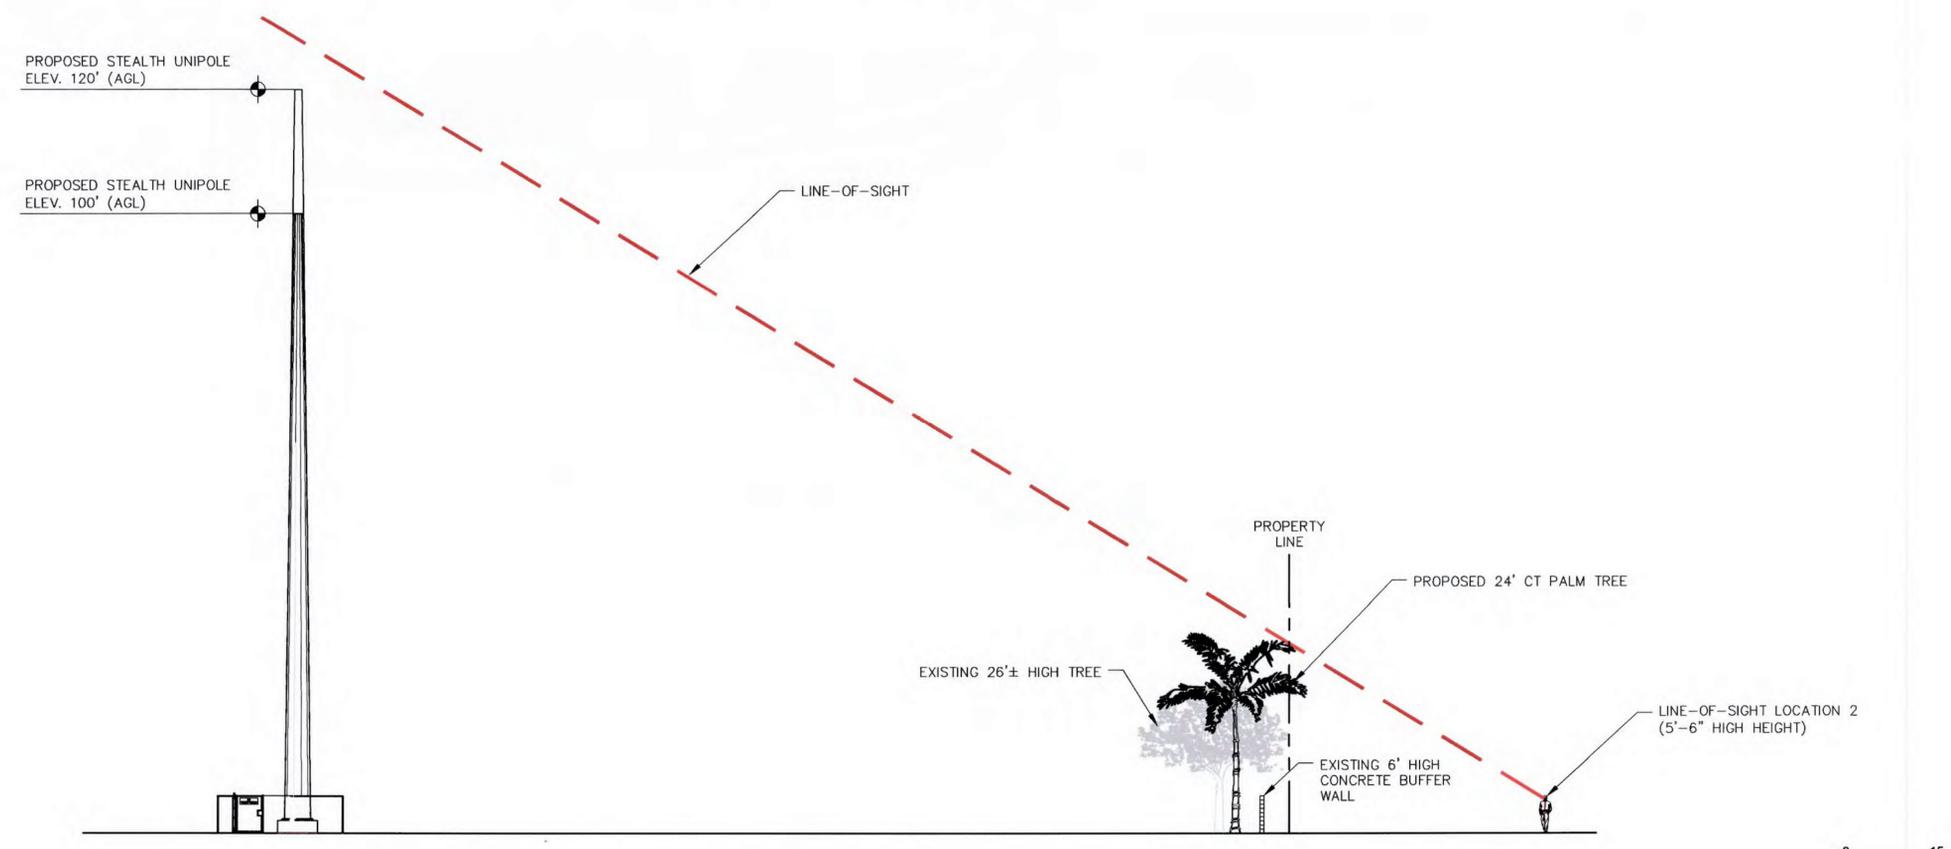

LINE-OF-SIGHT LOCATION 2

 

Drawing name: K:\WPB\_Civil\CELL\_SITES\TowerCom\144989000-CVS\CAD\ZDA\SITE\_LINE.dwg C-5A Mar 29, 2016 10:54am by: maria.martin

This document, together with the concepts and designs presented herein, as an instrument of service, is intended only for the specific purpose and client for which it was prepared. Review and proper reliance on this document, without written authorization and adaptation by Kimley-Horn and Associates, Inc. shall be without liability to Kimley-Horn and Associates, Inc.

RECEIVED  
2/16-039  
MAR 31 2016  
MIAMI-DADE COUNTY  
DEPARTMENT OF REGULATORY AND  
ECONOMIC RESOURCES  
DEVELOPMENT SERVICES

**SD TOWERCOM VIII, INC**  
One Independent Drive, Suite 1600  
Jacksonville, FL 32202

PROJECT INFORMATION:

**CVS KENDALL**  
8701 S.W. 137TH AVENUE  
MIAMI, FL 33183  
MIAMI-DADE COUNTY

CURRENT ISSUE DATE:

MARCH 2016

ISSUED FOR:

ZONING DRAWINGS

REV.: DATE: DESCRIPTION:

REV.	DATE	DESCRIPTION

SEAL:



PLANS PREPARED BY:

**Kimley»Horn**  
© 2016 KIMLEY-HORN AND ASSOCIATES, INC.  
1920 WEKIVA WAY, SUITE 200  
WEST PALM BEACH, FLORIDA 33411  
(561) 845-0665  
FBPE CA00000696

PROVIDER:

**TOWERCOM III, INC**  
One Independent Drive, Suite 1600  
Jacksonville, FL 32202


DRAWN BY: MM	CHK.: LF	APV.: MM
--------------	----------	----------

LICENSURE:	MARIA VICTORIA MARTIN	PE 72397
------------	-----------------------	----------


SHEET TITLE:  
**PROPOSED TOWER  
LINE-OF-SIGHT PLAN**

SHEET NUMBER: **C-5**

KHA Job #: **144989000**

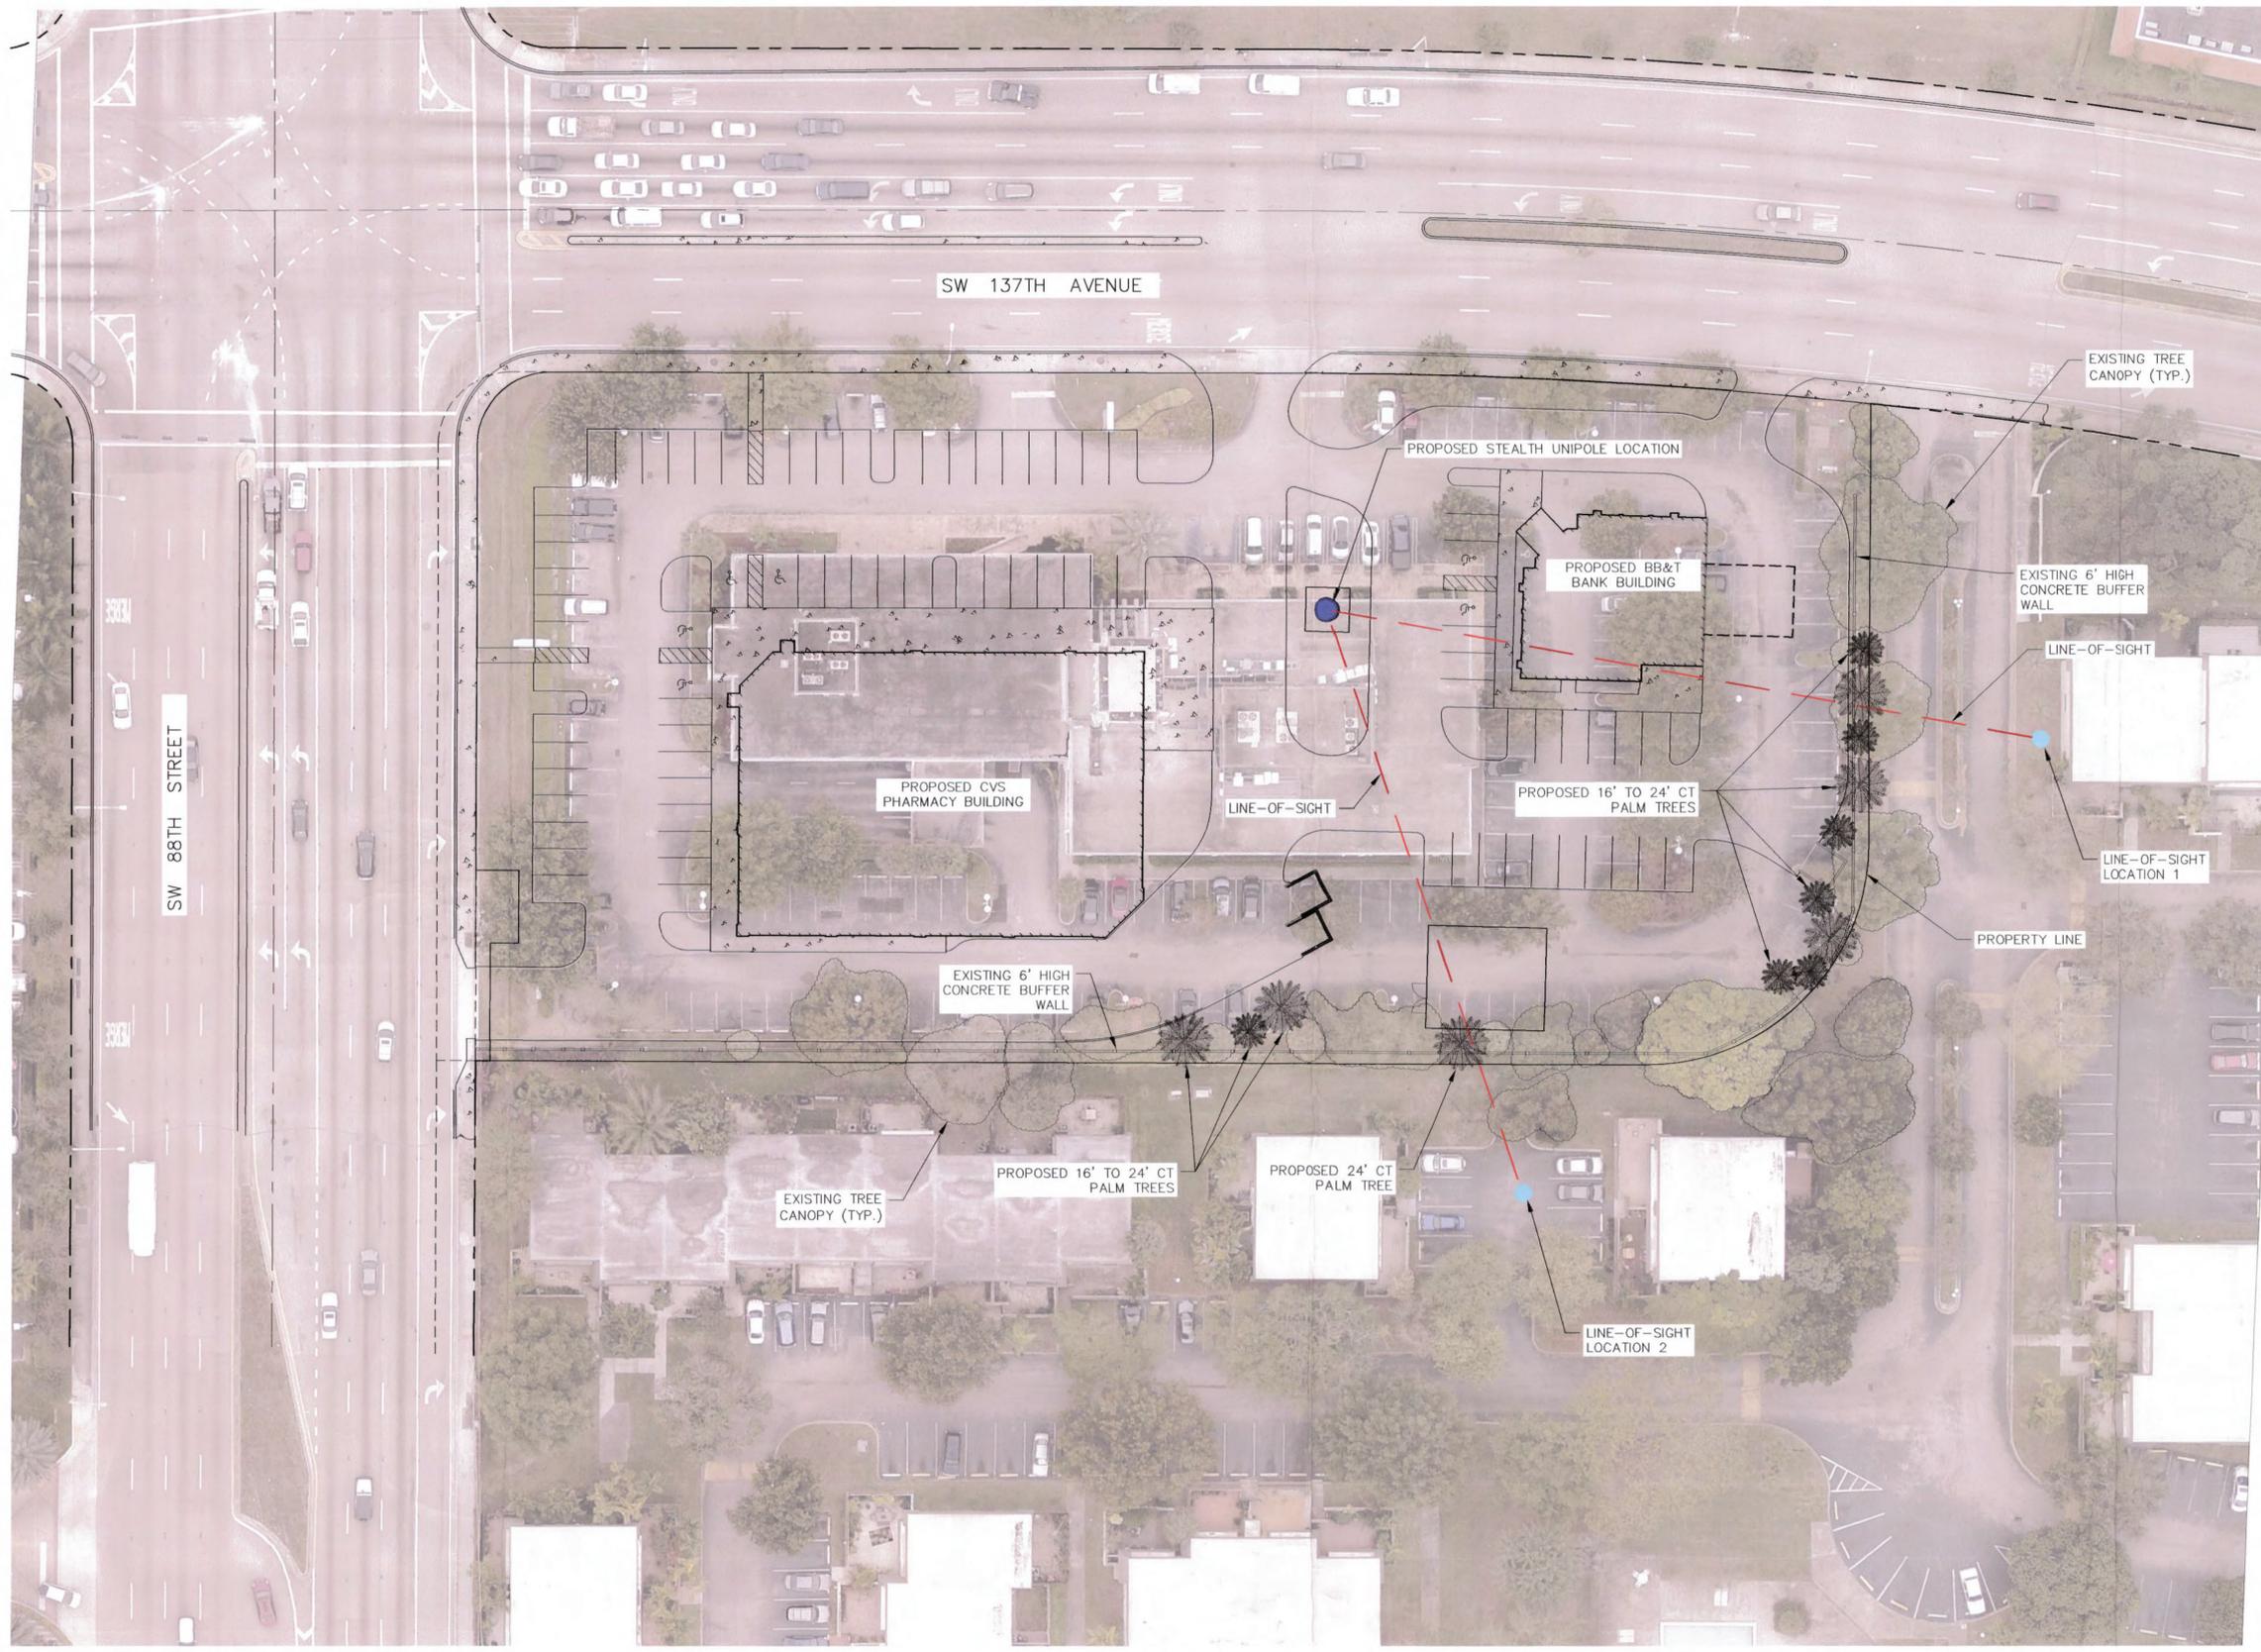

**SITE PLAN**

 

Drawing name: K:\WPB\_Civil\CELL\_SITES\TowerCom\144989000-CVS\CAD\ZDA\SITE LINE.dwg C-5 Mar 29, 2016 10:53am by: merla.martin

This document, together with the concepts and designs presented herein, as an instrument of service, is intended only for the specific purpose and client for which it was prepared. Reuse of and improper reliance on this document without written authorization and adoption by Kimley-Horn and Associates, Inc. shall be without liability to Kimley-Horn and Associates, Inc.