


6 GLAZING DIAGRAM - WEST ELEVATIONS  
 SCALE: 1/16" = 1'-0"


GLAZING SUMMARY (30% REQ)	
WALL AREA:	5,591.7 SF
GLAZING REQ:	1,677.5 SF
GLAZING AREA:	2,246.6 SF
% COVERAGE	40.1%

GROUND FLOOR GLAZING (70% REQ)			
WALL AREA:	NW 7TH AVE	NW 114TH ST	2,349.4 SF
GLAZING REQ:			1,644.6 SF
GLAZING AREA:	1,351 SF	300 SF	1,651 SF
% COVERAGE	57.5%	12.7%	70.2%

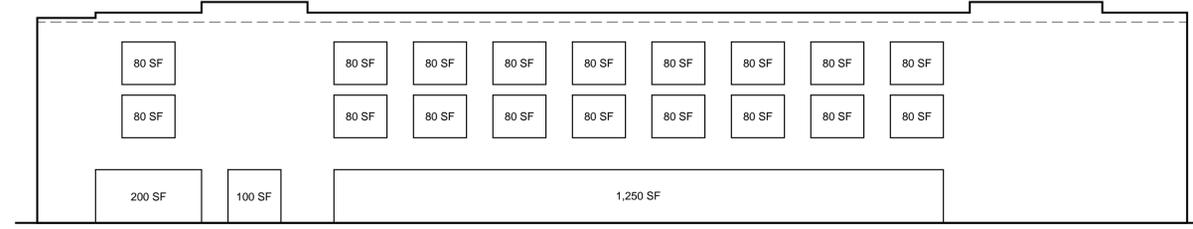


5 GLAZING DIAGRAM - SOUTH ELEVATION  
 SCALE: 1/16" = 1'-0"


GLAZING SUMMARY (30% REQ)	
WALL AREA:	8,173.6 SF
GLAZING REQ:	2,452 SF
GLAZING AREA:	2,890 SF
% COVERAGE	35.3%

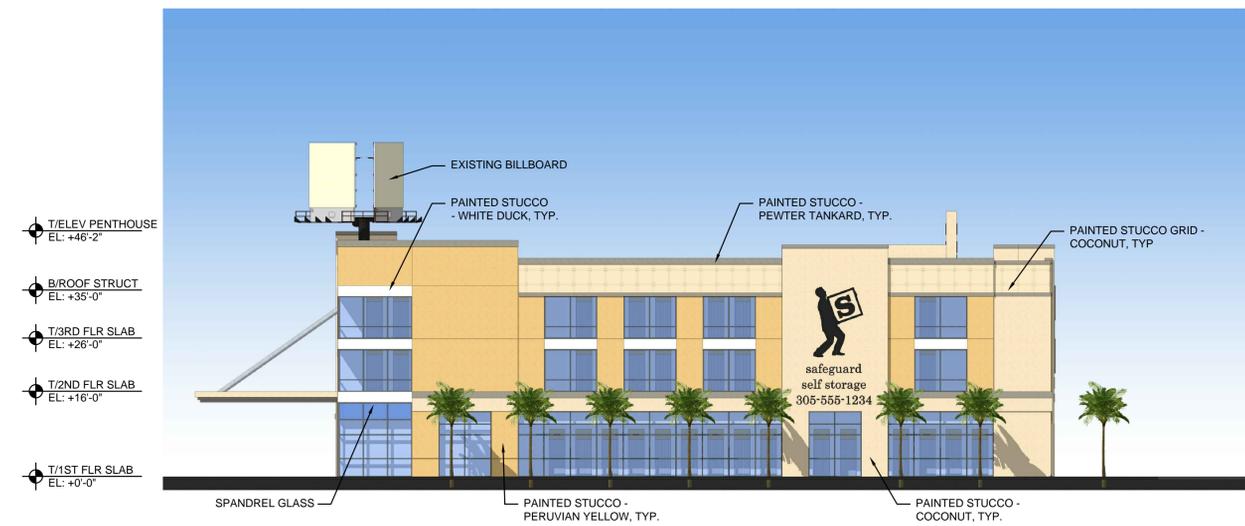


4 WEST ELEVATION  
 SCALE: 1/16" = 1'-0"

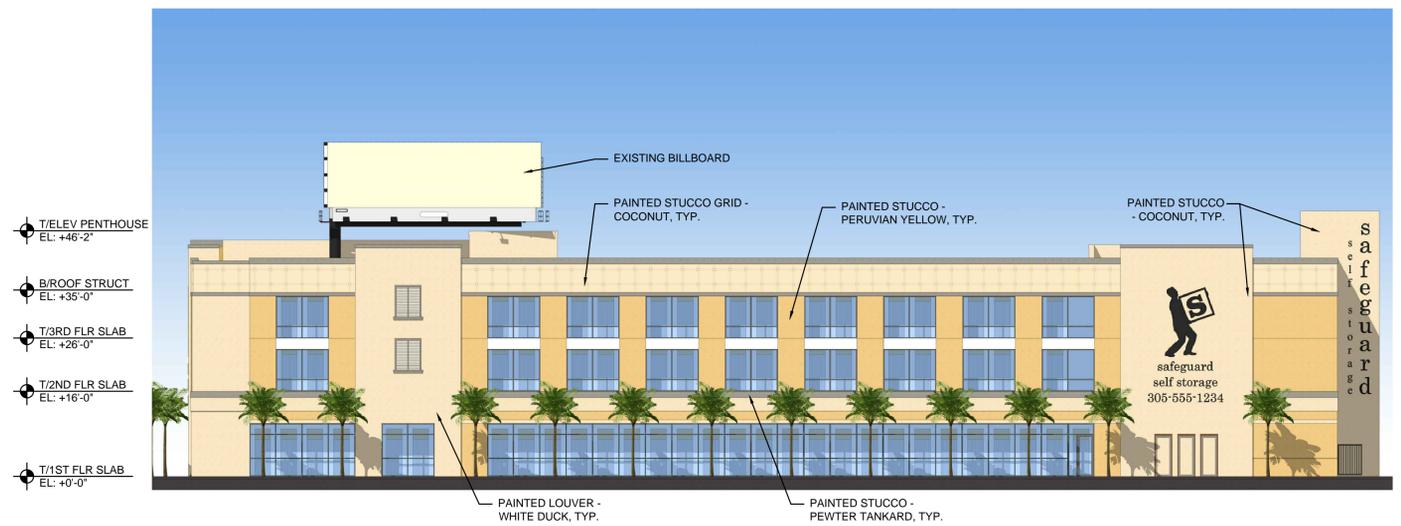

3 SOUTH ELEVATION  
 SCALE: 1/16" = 1'-0"

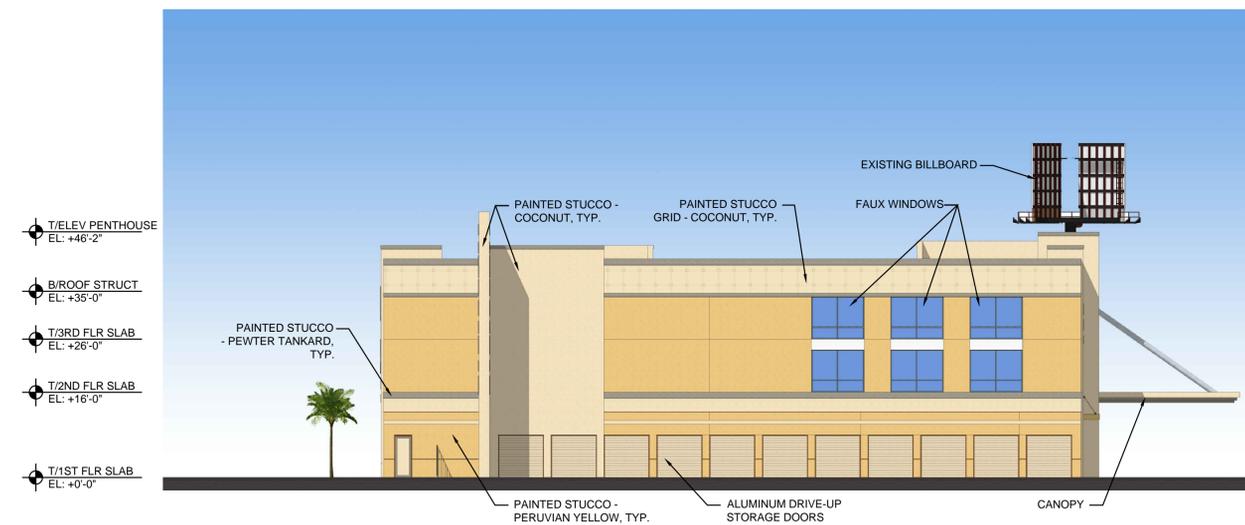

2 EAST ELEVATION  
 SCALE: 1/16" = 1'-0"

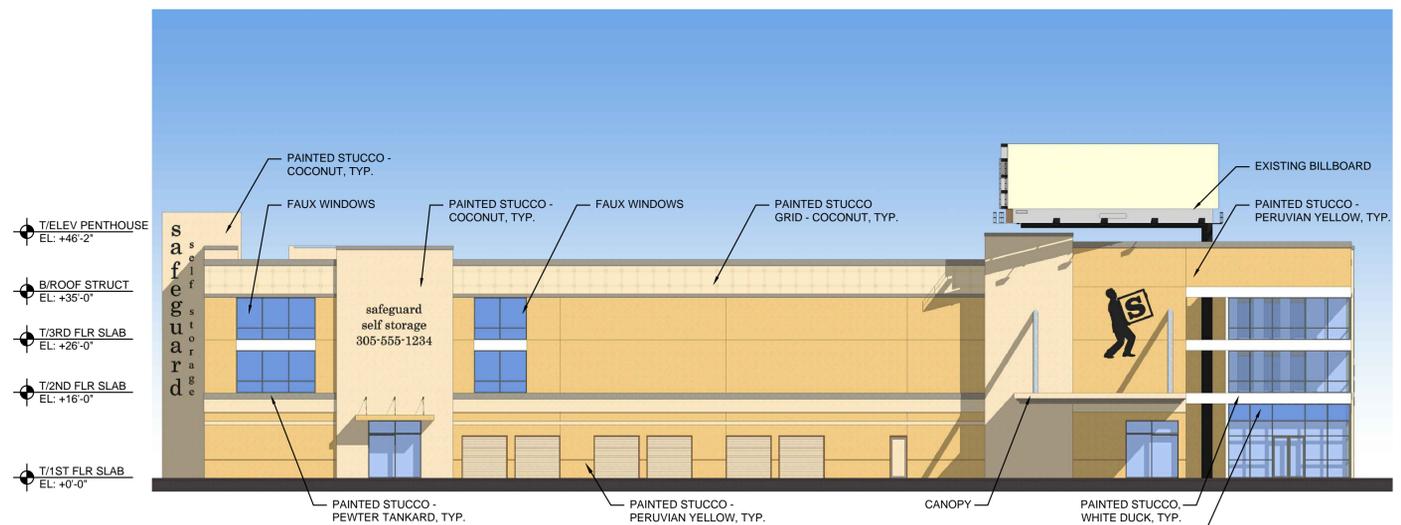

1 NORTH ELEVATION  
 SCALE: 1/16" = 1'-0"

NO.	DATE	ISSUE DESCRIPTION
4	12/14/2015	ZONING REVIEW
4	12/08/2015	FIRE REVISIONS
3	09/21/2015	ADMIN SITE PLAN REVIEW
3	09/04/2015	APPLICATION CORRECTIONS
2	08/12/2015	PRE-APP. CORRECTIONS
1	07/15/2015	PRE-APPLICATION REVIEW

COPYRIGHT 2015, SULLIVAN GOULLETTE WILSON, LTD. EXPRESSLY RESERVES COMMON LAW COPYRIGHT AND OTHER PROPERTY RIGHTS IN THESE PLANS. THESE PLANS ARE NOT TO BE REPRODUCED, CHANGED OR COPIED IN ANY FORM OR MANNER WHATSOEVER, NOR ARE THEY TO BE ASSIGNED TO ANY THIRD PARTY, WITHOUT FIRST OBTAINING THE EXPRESS WRITTEN PERMISSION AND CONSENT OF SULLIVAN GOULLETTE WILSON, LTD.

THESE DRAWINGS MAY HAVE BEEN REPRODUCED AT A SIZE DIFFERENTLY THAN ORIGINALLY DRAWN. OWNER AND ARCHITECT ASSUME NO RESPONSIBILITY FOR USE OF INCORRECT SCALE.

CONTRACTOR SHALL VERIFY ALL EXISTING CONDITIONS PRIOR TO PROCEEDING WITH CONSTRUCTION AND NOTIFY ARCHITECT IMMEDIATELY OF ANY DISCREPANCIES OR CONFLICTS.

PRINCIPAL: MS P.M.: CM  
 QC BY: DRAWN BY: BM/EC

**SULLIVAN GOULLETTE & WILSON**  
 ARCHITECTS


444 N. MICHIGAN AVENUE  
 SUITE 1850  
 CHICAGO, IL 60611  
 Ph. 312. 988. 7412  
 Fx. 312. 988. 7409  
 www.sgware.com

PROFESSIONAL DESIGN FIRM  
 License Number: 184-001505  
 Expiration Date: April 30, 2017


**11459 NW 7th AVENUE**

MIAMI, FLORIDA 33168


EXTERIOR ELEVATIONS AND GLAZING DIAGRAMS

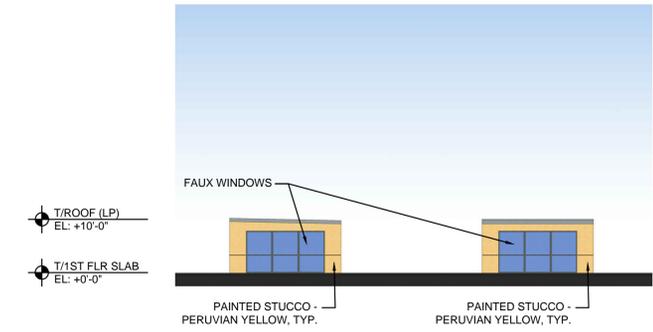

3 WEST ELEVATION - OUTBUILDING  
 SCALE: 1/16" = 1'-0"

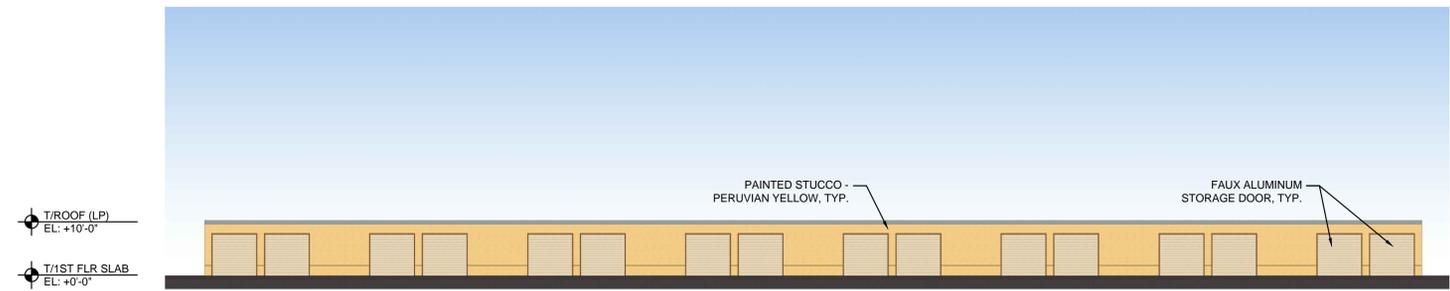

2 EAST ELEVATION - OUTBUILDING  
 SCALE: 1/16" = 1'-0"

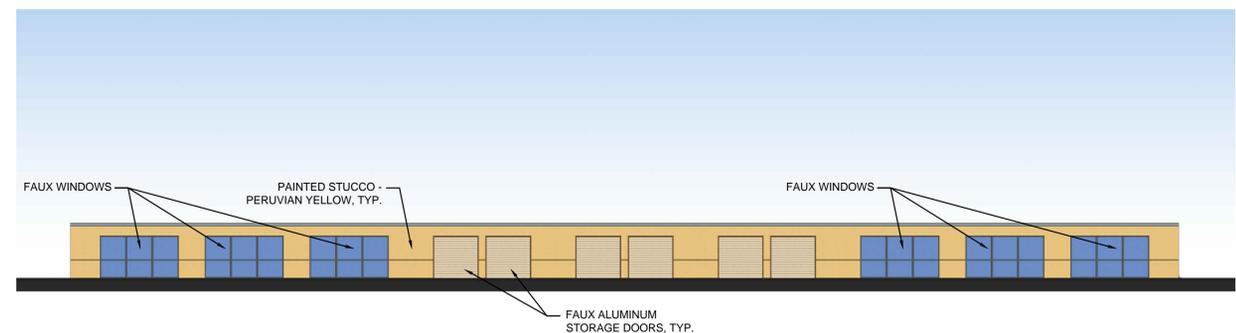

1 NORTH ELEVATION - OUTBUILDING  
 SCALE: 1/16" = 1'-0"

GLAZING SUMMARY (30% REQ)	
WALL AREA:	2,207.2 SF
GLAZING AREA REQ:	662.16 SF
GLAZING AREA SHOWN:	0 SF
(100 SF ON 114TH, 562.16 SF ON 7TH)	

4 GLAZING DIAGRAM - NORTH ELEVATION  
 SCALE: 1/16" = 1'-0"

NO.	DATE	ISSUE DESCRIPTION
1	07/15/2015	PRE-APPLICATION REVIEW
2	08/12/2015	PRE-APP. CORRECTIONS
3	09/04/2015	APPLICATION CORRECTIONS
4	09/21/2015	ADMIN SITE PLAN REVIEW
4	12/08/2015	FIRE REVISIONS
12/14/2015		ZONING REVIEW

COPYRIGHT 2015, SULLIVAN GOULETTE WILSON, LTD. EXPRESSLY RESERVES COMMON LAW COPYRIGHT AND OTHER PROPRIETARY RIGHTS IN THESE PLANS. THESE PLANS ARE NOT TO BE REPRODUCED, CHANGED OR COPIED IN ANY FORM OR MANNER WHATSOEVER, NOR ARE THEY TO BE ASSIGNED TO ANY THIRD PARTY, WITHOUT FIRST OBTAINING THE EXPRESS WRITTEN PERMISSION AND CONSENT OF SULLIVAN GOULETTE WILSON, LTD.

THESE DRAWINGS MAY HAVE BEEN REPRODUCED AT A SIZE DIFFERENTLY THAN ORIGINALLY DRAWN. OWNER AND ARCHITECT ASSUME NO RESPONSIBILITY FOR USE OF INCORRECT SCALE.

CONTRACTOR SHALL VERIFY ALL EXISTING CONDITIONS PRIOR TO PROCEEDING WITH CONSTRUCTION AND NOTIFY ARCHITECT IMMEDIATELY OF ANY DISCREPANCIES OR CONFLICTS.

PRINCIPAL: MS P.M.: CM  
 QC BY: DRAWN BY: BM/EC

**SULLIVAN  
 GOULETTE  
 & WILSON**  
 ARCHITECTS

444 N. MICHIGAN AVENUE  
 SUITE 1850  
 CHICAGO, IL 60611  
 Ph. 312. 988. 7412  
 Fx. 312. 988. 7409  
 www.sgwarch.com

PROFESSIONAL DESIGN FIRM  
 License Number: 184-001505  
 Expiration Date: April 30, 2017

**11459 NW 7th  
 AVENUE**

MIAMI, FLORIDA 33168

EXTERIOR ELEVATIONS AND  
 GLAZING DIAGRAMS