



RECEIVED
 MIAMI-DADE COUNTY
 PROCESS #: A15-032
 DATE: JAN 13 2016
 BY: CEDENMA

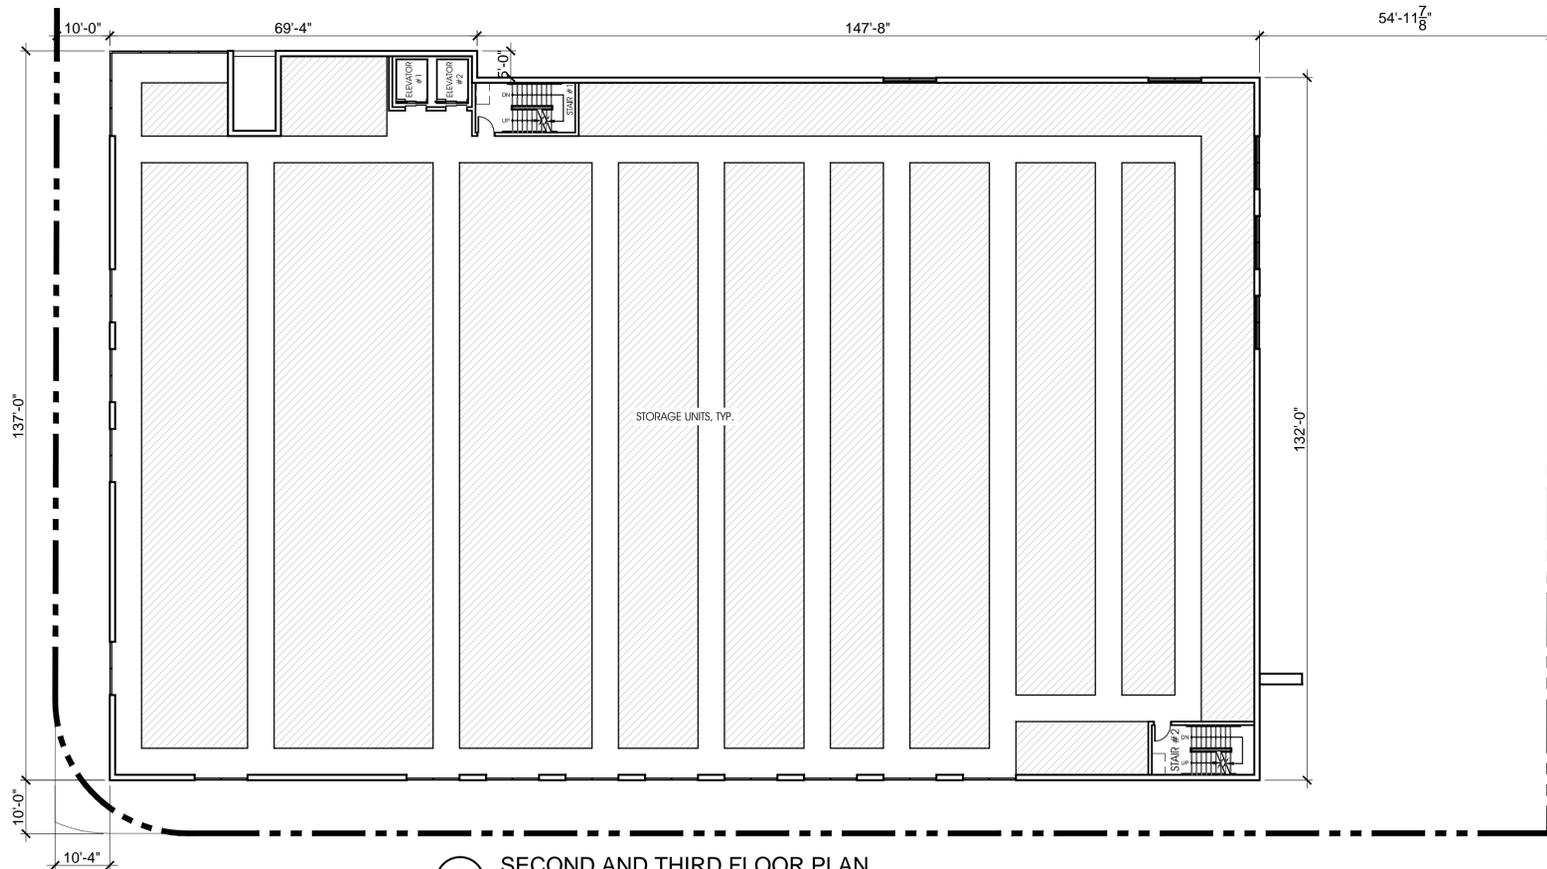

2 SECOND AND THIRD FLOOR PLAN
 SCALE: 1/16" = 1'-0"

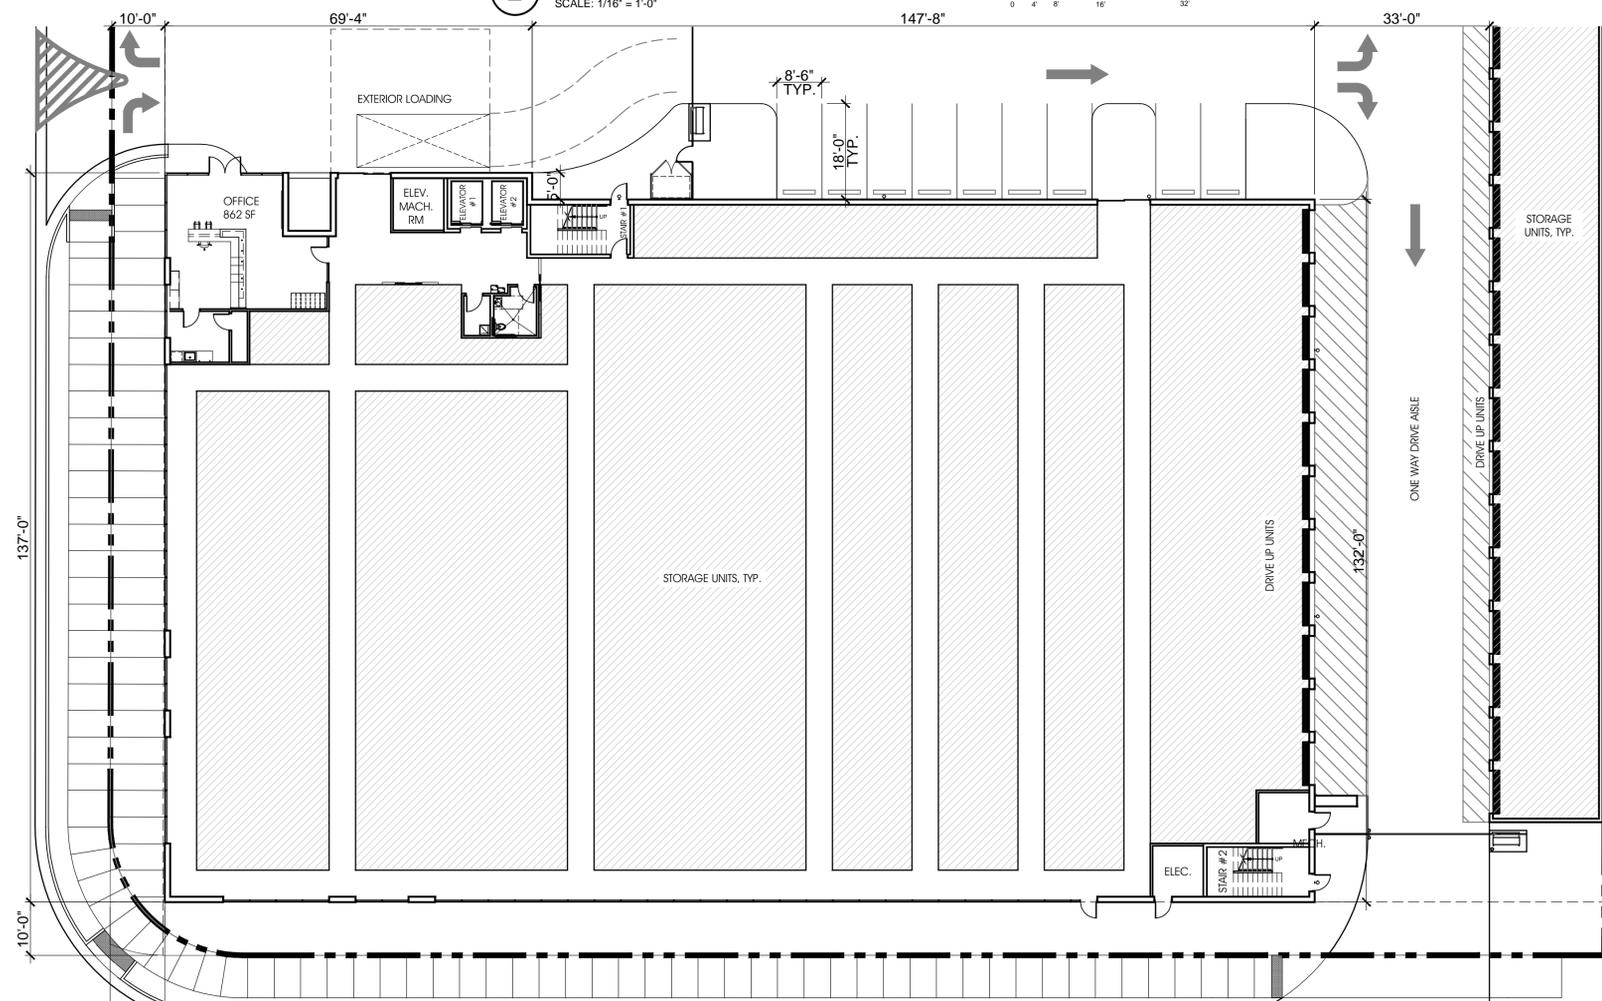

1 FIRST FLOOR PLAN
 SCALE: 1/16" = 1'-0"

12/14/2015	ZONING REVIEW	
12/08/2015	FIRE REVISIONS	
09/21/2015	ADMIN SITE PLAN REVIEW	
09/04/2015	APPLICATION CORRECTIONS	
08/12/2015	PRE-APP. CORRECTIONS	
07/15/2015	PRE-APPLICATION REVIEW	
NO.	DATE	ISSUE DESCRIPTION

COPYRIGHT 2015, SULLIVAN GOULETTE WILSON, LTD. EXPRESSLY RESERVES ITS COMMON LAW COPYRIGHT AND OTHER PROPERTY RIGHTS IN THESE PLANS. THESE PLANS ARE NOT TO BE REPRODUCED, CHANGED OR COPIED IN ANY FORM OR MANNER WHATSOEVER, NOR ARE THEY TO BE ASSIGNED TO ANY THIRD PARTY, WITHOUT FIRST OBTAINING THE EXPRESS WRITTEN PERMISSION AND CONSENT OF SULLIVAN GOULETTE WILSON, LTD.

THESE DRAWINGS MAY HAVE BEEN REPRODUCED AT A SIZE DIFFERENTLY THAN ORIGINALLY DRAWN. OWNER AND ARCHITECT ASSUME NO RESPONSIBILITY FOR USE OF INCORRECT SCALE.

CONTRACTOR SHALL VERIFY ALL EXISTING CONDITIONS PRIOR TO PROCEEDING WITH CONSTRUCTION AND NOTIFY ARCHITECT IMMEDIATELY OF ANY DISCREPANCIES OR CONFLICTS.

PRINCIPAL: MS P.M.: CM
 QC BY: DRAWN BY: BMEC

SULLIVAN GOULETTE & WILSON
 ARCHITECTS
 444 N. MICHIGAN AVENUE
 SUITE 1850
 CHICAGO, IL 60611
 Ph. 312. 988. 7412
 Fx. 312. 988. 7409
 www.sgwarch.com

PROFESSIONAL DESIGN FIRM
 License Number: 184-001505
 Expiration Date: April 30, 2017

11459 NW 7th AVENUE

MIAMI, FLORIDA 33168

FIRST, SECOND & THIRD FLOOR PLAN

NORTH

A1-1