







RECEIVED  
 MIAMI-DADE COUNTY  
 PROCESS # 212-128  
 DATE SEP 12 2013  
 BY: JITAL


HEIGHT NOTE:  
 ALL ROOF DECORATIVE SCREENS AND ACCENT TOWERS SHALL  
 BE EXEMPT FROM THE 45'-0" HEIGHT RESTRICTIONS AS PER SEC  
 33-55(a) OF THE MIAMI-DADE COUNTY ZONING ORDINANCE (TYP)

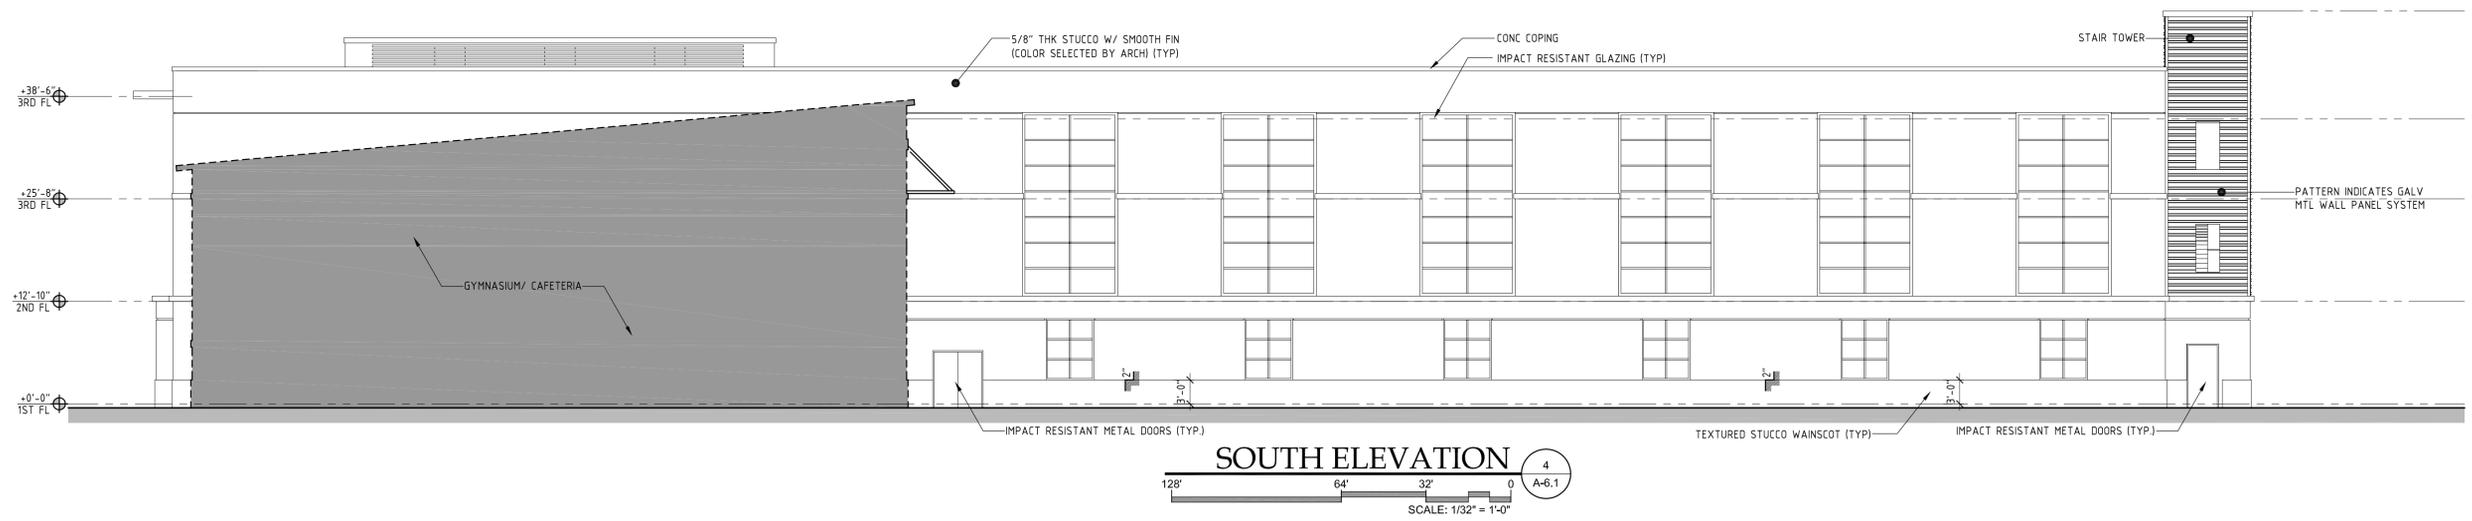


**SOUTH ELEVATION** 4  
 SCALE: 1/32" = 1'-0"  
 A-6.1

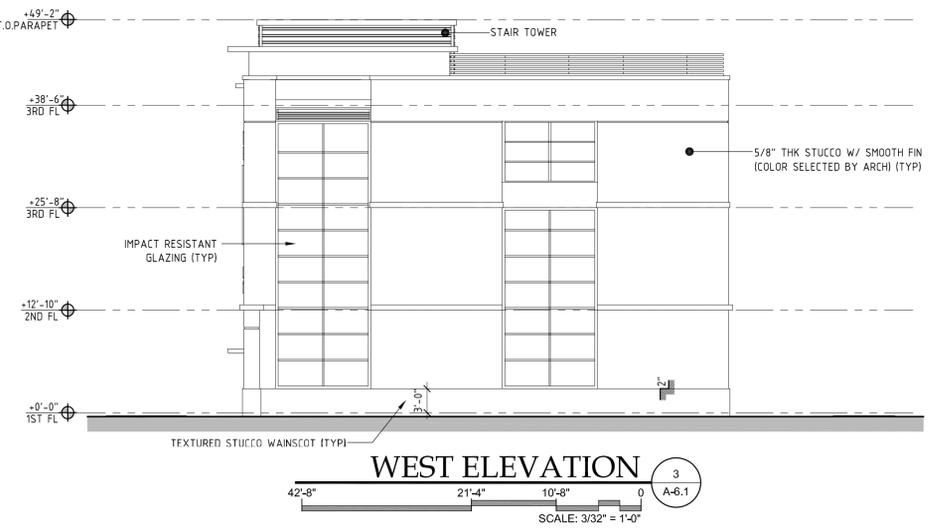

**WEST ELEVATION** 3  
 SCALE: 3/32" = 1'-0"  
 A-6.1

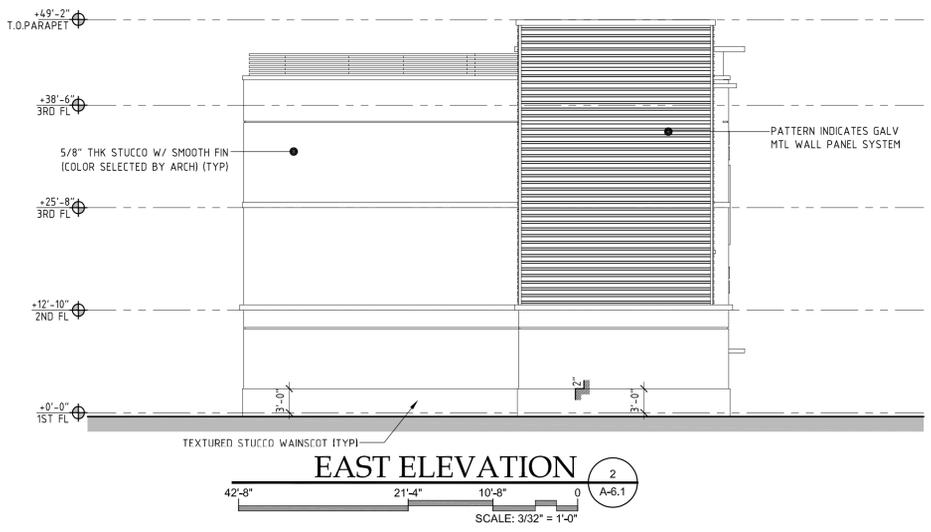


**EAST ELEVATION** 2  
 SCALE: 3/32" = 1'-0"  
 A-6.1

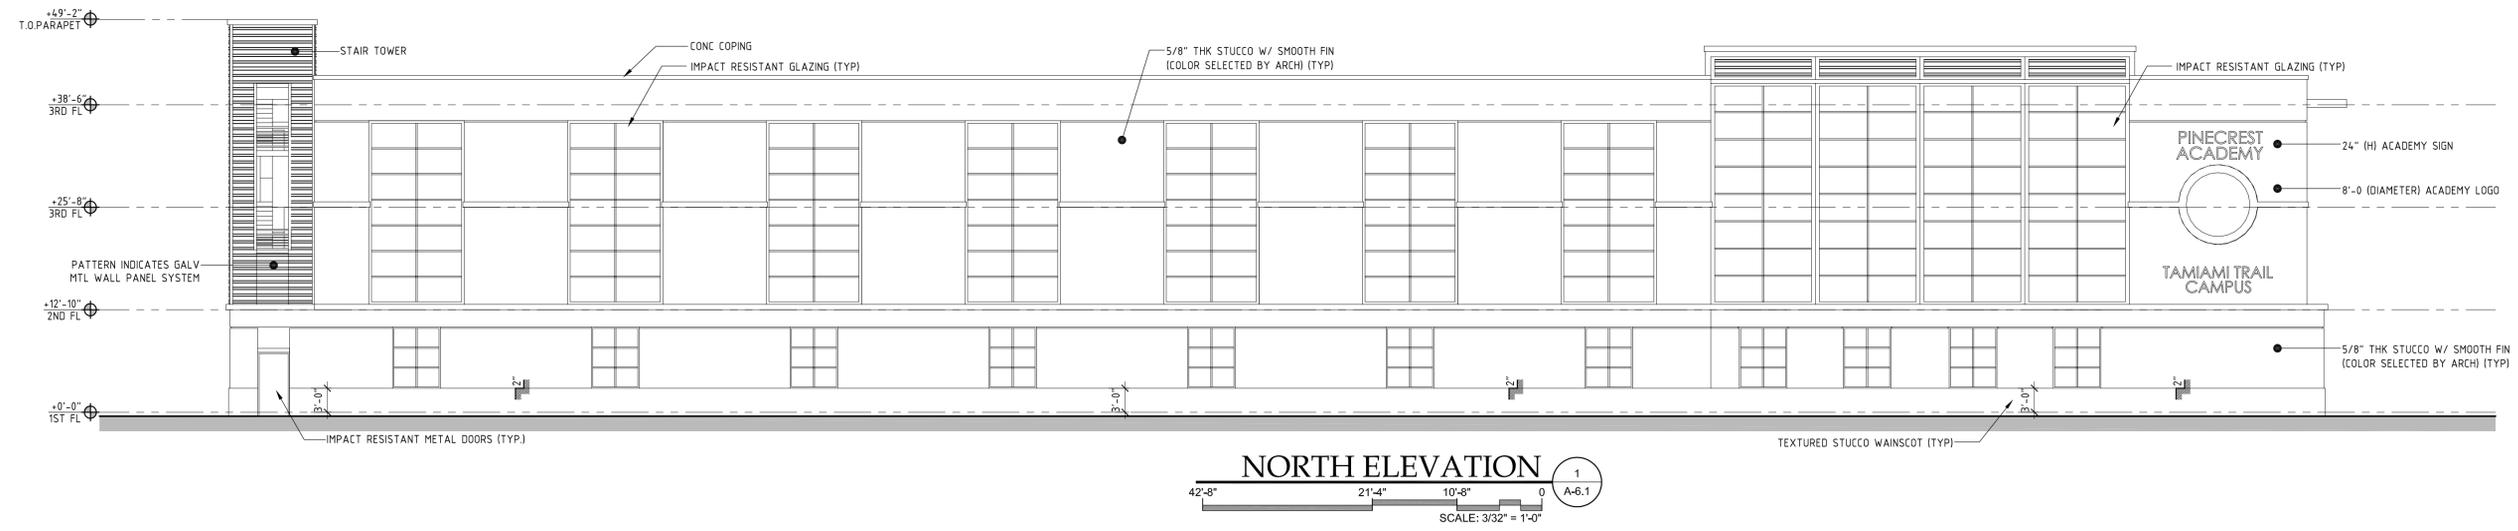

**NORTH ELEVATION** 1  
 SCALE: 3/32" = 1'-0"  
 A-6.1

No.	DATE	REVISION	BY

DRAWN BY: TM  
 APPROVED BY: RL  
 DATE: Sept. 19, 2012  
 SCALE: SEE SHT  
 KEY PLAN

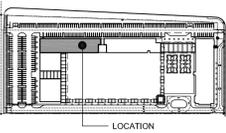

SEAL/SIGNATURE

ROLANDO LLANES  
 AR - 0013160

This drawing is the property of CIVICA and is not to be reproduced or copied in whole or part. It is not to be used on any other project and is to be returned on request.  
 COPYRIGHT © 2012

SHEET TITLE  
**PROPOSED  
 NORTH CLASSRM  
 BLDG 003**  
 ELEVATION  
**A-6.1**

