




01 NORTH ELEVATION  
BUILDING "D" - RETAIL  
SCALE: 1/16"=1'-0"

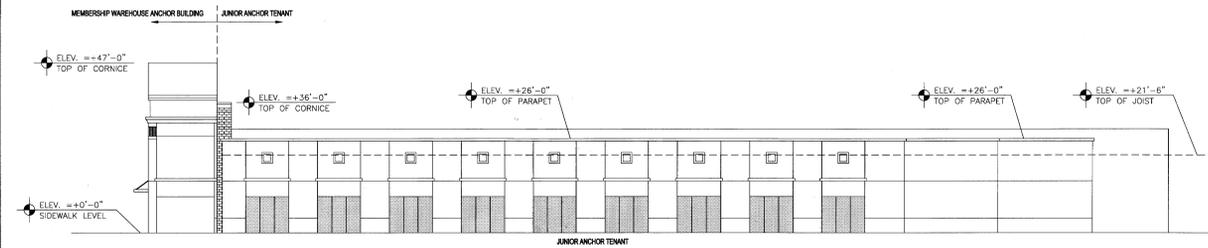


07 WEST ELEVATION  
BLDG. "D" - RETAIL  
SCALE: 1/16"=1'-0"

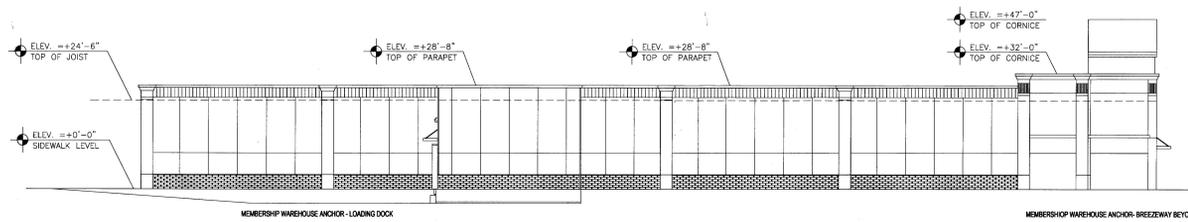


10 EAST ELEVATION  
BLDG. "D" - RETAIL  
SCALE: 1/16"=1'-0"

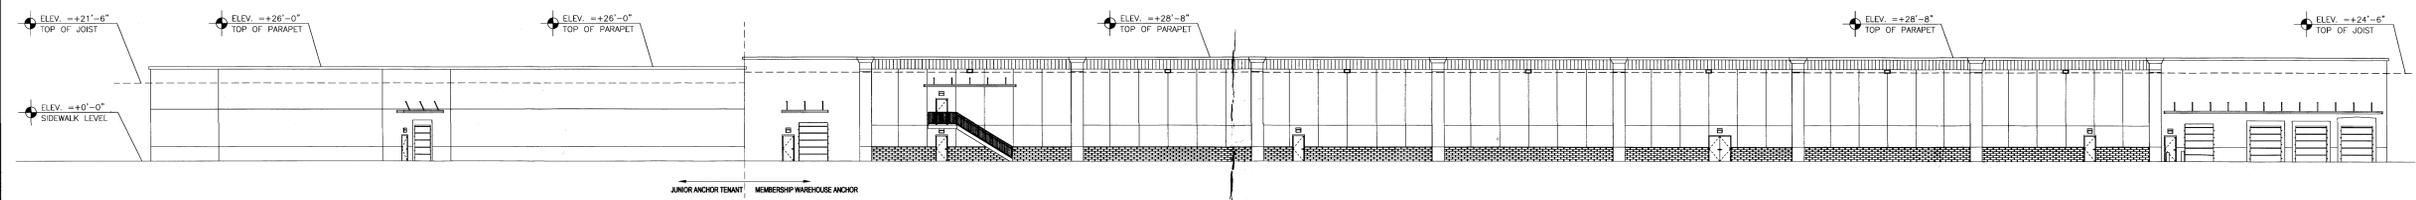


13 SOUTH ELEVATION  
BUILDING "D" - RETAIL  
SCALE: 1/16"=1'-0"

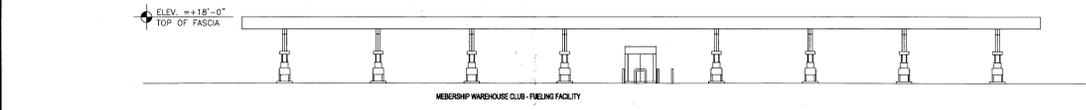


19 WEST ELEVATION  
BJ's GAS STATION  
SCALE: 1/16"=1'-0"

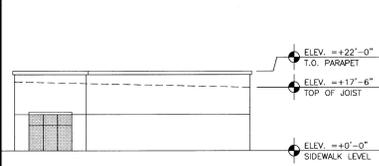


25 NORTH ELEVATION  
BLDG. "C" - RETAIL  
SCALE: 1/16"=1'-0"

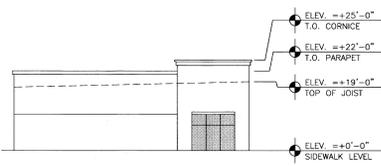

26 SOUTH ELEVATION  
BLDG. "C" - RETAIL  
SCALE: 1/16"=1'-0"

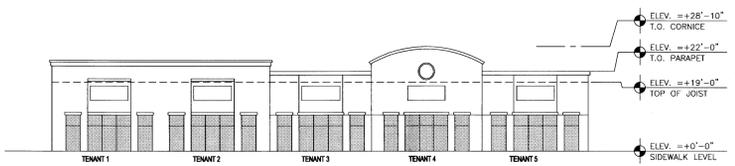

27 EAST ELEVATION  
BLDG. "C" - RETAIL  
SCALE: 1/16"=1'-0"

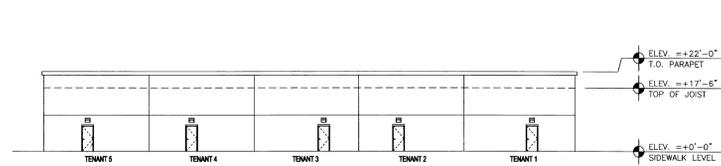

29 WEST ELEVATION  
BLDG. "C" - RETAIL  
SCALE: 1/16"=1'-0"



CENTER FOR COLLABORATIVE ARCHITECTURE  
1450 CORAL WAY, SUITE 2, MIAMI, FL 33145  
PH: 305-402-4600 FAX: 305-467-3724  
EMAIL: general@ccaarch.com  
AA2001348

ARCHITECT SEAL:  
BERNARDO SANDOVAL - AR20058  
*[Signature]*  
C.A. 11.12

OWNER INFO:  
**DAN AMERICAN COMPANIES**  
Real Estate Investments  
150 ALHAMBRA CIRCLE, SUITE 200, CORAL GABLES, FL 33134

LANDSCAPE ARCHITECT:  
**JFS Design Inc.**  
LANDSCAPE DESIGN LC000993  
1800 N.W. 14TH TERRACE, PEMBROKE PINES, FL 33028


NO.	DRAWING ISSUE	DATE
	ZONING REVIEW	03 DEC 2012

CORAL TERRACE  
MIAMI-DADE, FLORIDA


PROJECT INFO:  
RETAIL BUILDING C, D AND FUELING FACILITY EXTERIOR ELEVATIONS

DRAWING INFO:  
SCALE AS NOTED  
DRAWING DATE: 21 NOV 2012  
JOB NUMBER: 12007.00  
**A3.01**



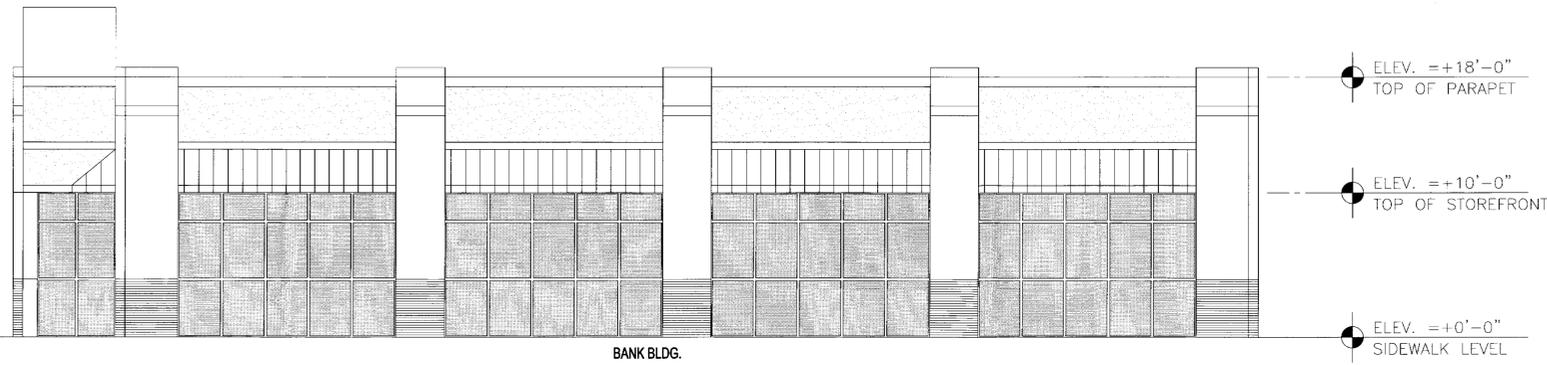


07 BLDG. "A" - BANK - WEST ELEVATION  
 SCALE: 1/4"=1'-0"

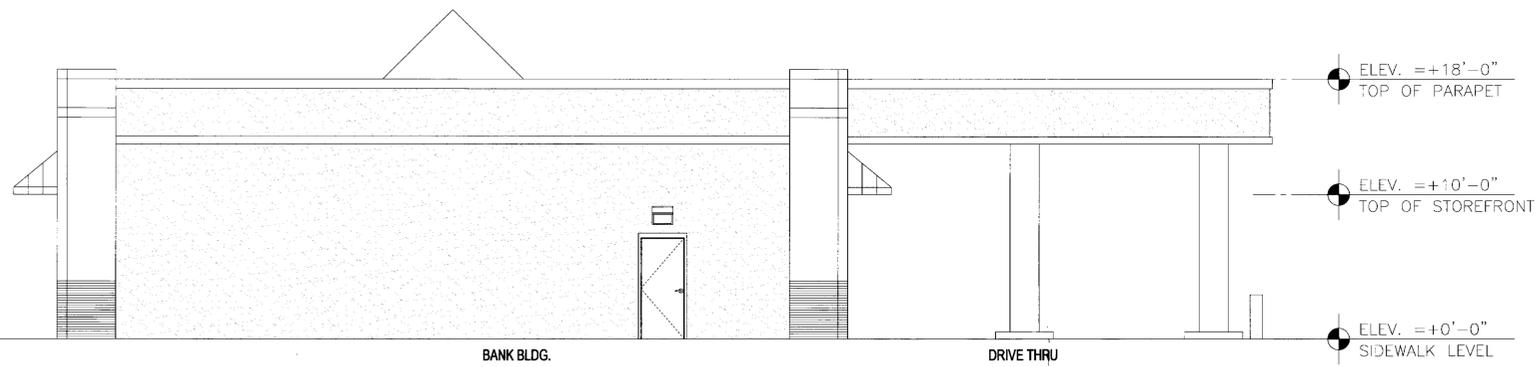

13 BLDG. "A" - BANK - SOUTH ELEVATION  
 SCALE: 1/4"=1'-0"



19 BLDG. "A" - BANK - NORTH ELEVATION  
 SCALE: 1/4"=1'-0"

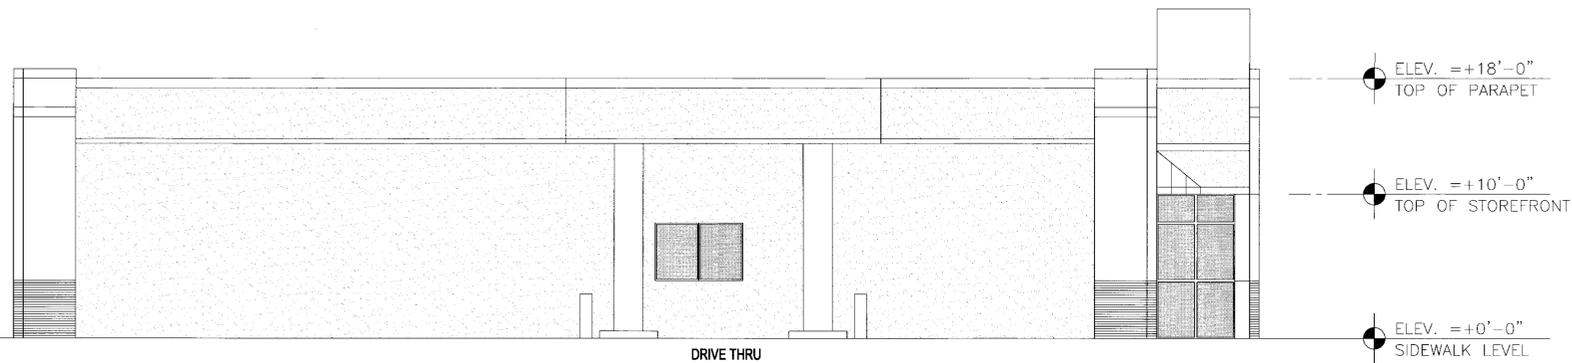

25 BLDG. "A" - BANK - EAST ELEVATION  
 SCALE: 1/4"=1'-0"



NO.	DRAWING TITLE	DATE
1	ZONING REVIEW	03 DEC 2012

CORAL TERRACE  
 MIAMI-DADE, FLORIDA

BUILDING "A"  
 RETAIL EXTERIOR ELEVATIONS