


Formal request for an administrative adjustment to a "Fence surrounding a playground/Accessory Use" located at 8040 SW 54th Court, Miami, Florida 33143.

1. Applying for an administrative adjustment for a fence playground/ accessory use. The fence surrounds a playground with the following setbacks: The fence is in the North side of the property; with a height of 3' in the south side and 6' in the East and West with a setback of 10'. The North side is at 8' with a setback of 10'9", at the property located at 8040 SW 54th Court, Miami, Florida 33143.

2. Applying for a "Playground accessory use Fence in the East side of the property that has a setback of 48' from 1 front east side of the property line (75' is required) and a setback of 10'9" from the North side of the property line at the property located at 8040 SW 54th Court, Miami, Florida 33143.

STATE OF FLORIDA
NOTARY PUBLIC
ZULENY'S O. ROCA
Comm# EE043770
Expires 11/21/2014
6/2/14

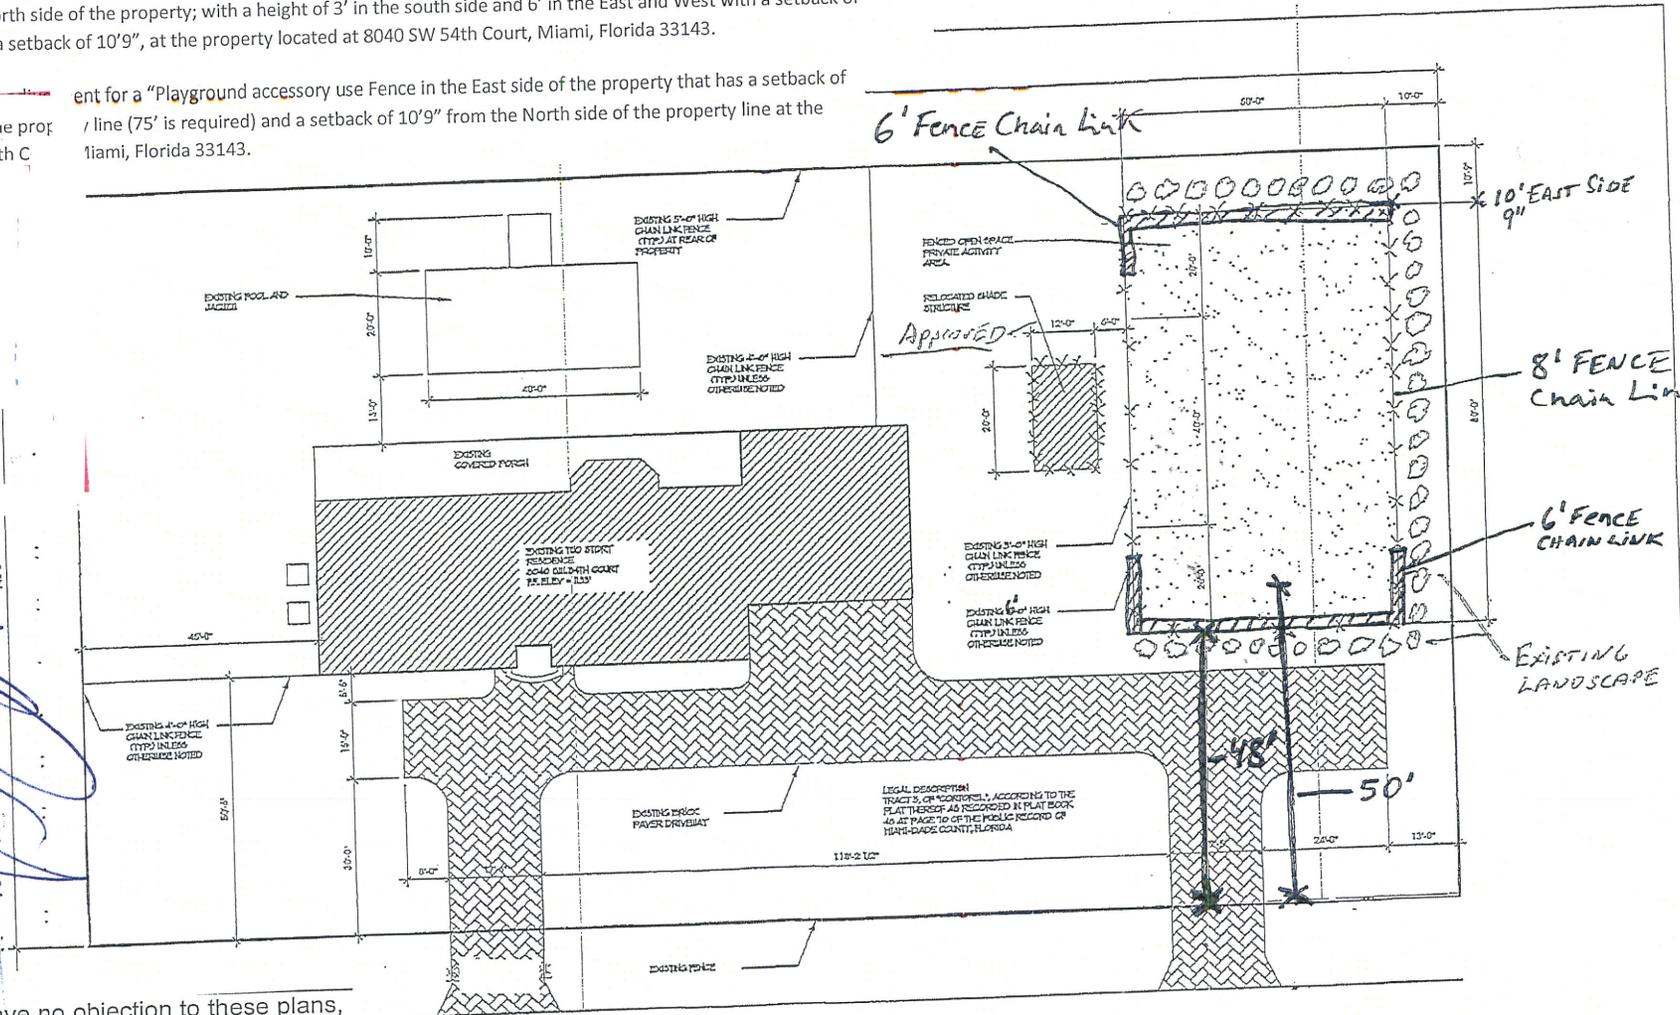

We the neighbors, have no objection to these plans, which are being submitted for an Administrative Adjustment Application.

①	<i>[Signature]</i>	Signature and Date	4/27/14
②	<i>[Signature]</i>	Signature and Date	6/2/14
③	<i>[Signature]</i>	Signature and Date	6-2-14
④	<i>[Signature]</i>	Signature and Date	6/2/14
⑤	<i>[Signature]</i>	Signature and Date	6/2/14

[Signature]
ANNE BOOKER

S.W. 54TH COURT

SITE PLAN
SCALE: 1" = 20'-0"

DR. + MRS. ISMAEL + ALICE ROQUE-VELASCO
8040 SW 54th COURT
Miami, FL 33143

RECEIVED
715-089
AUG 18 2015
MIAMI-DADE COUNTY
DEPARTMENT OF REGULATORY AND
ECONOMIC RESOURCES
DEVELOPMENT SERVICES

For CONNALL