



PLAN VIEW OF MAIN ENTRY ROAD - SCALE: 1" EQUALS 40'-0"

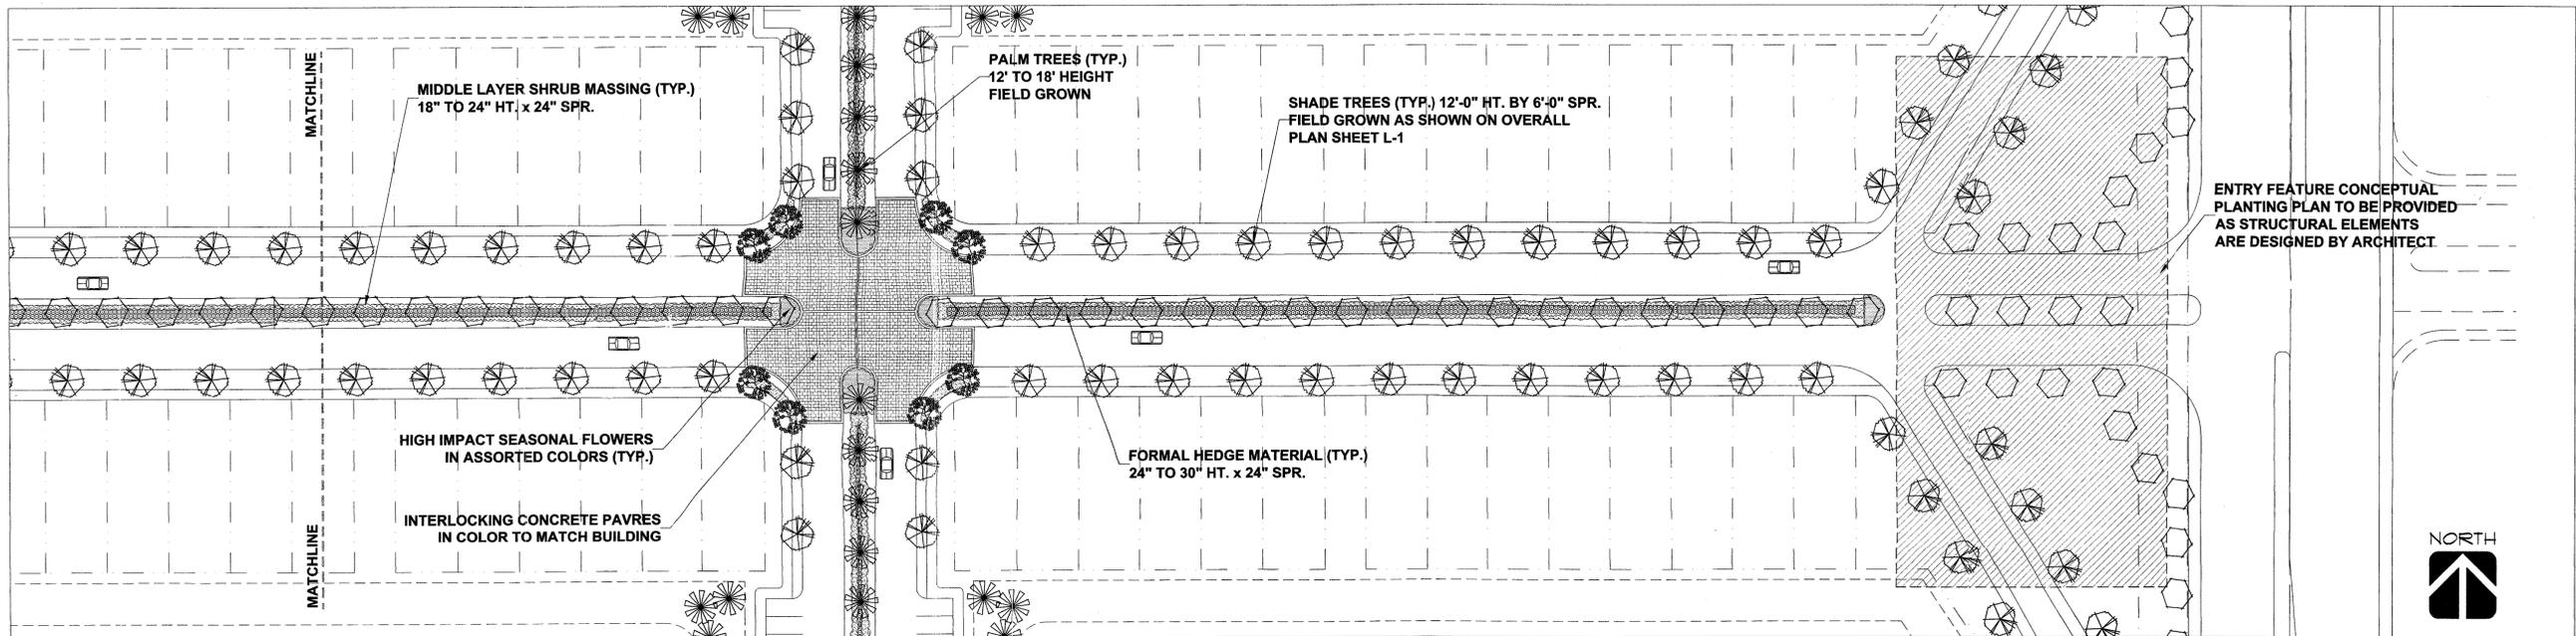

PLAN VIEW OF MAIN ENTRY ROAD - SCALE: 1" EQUALS 40'-0"

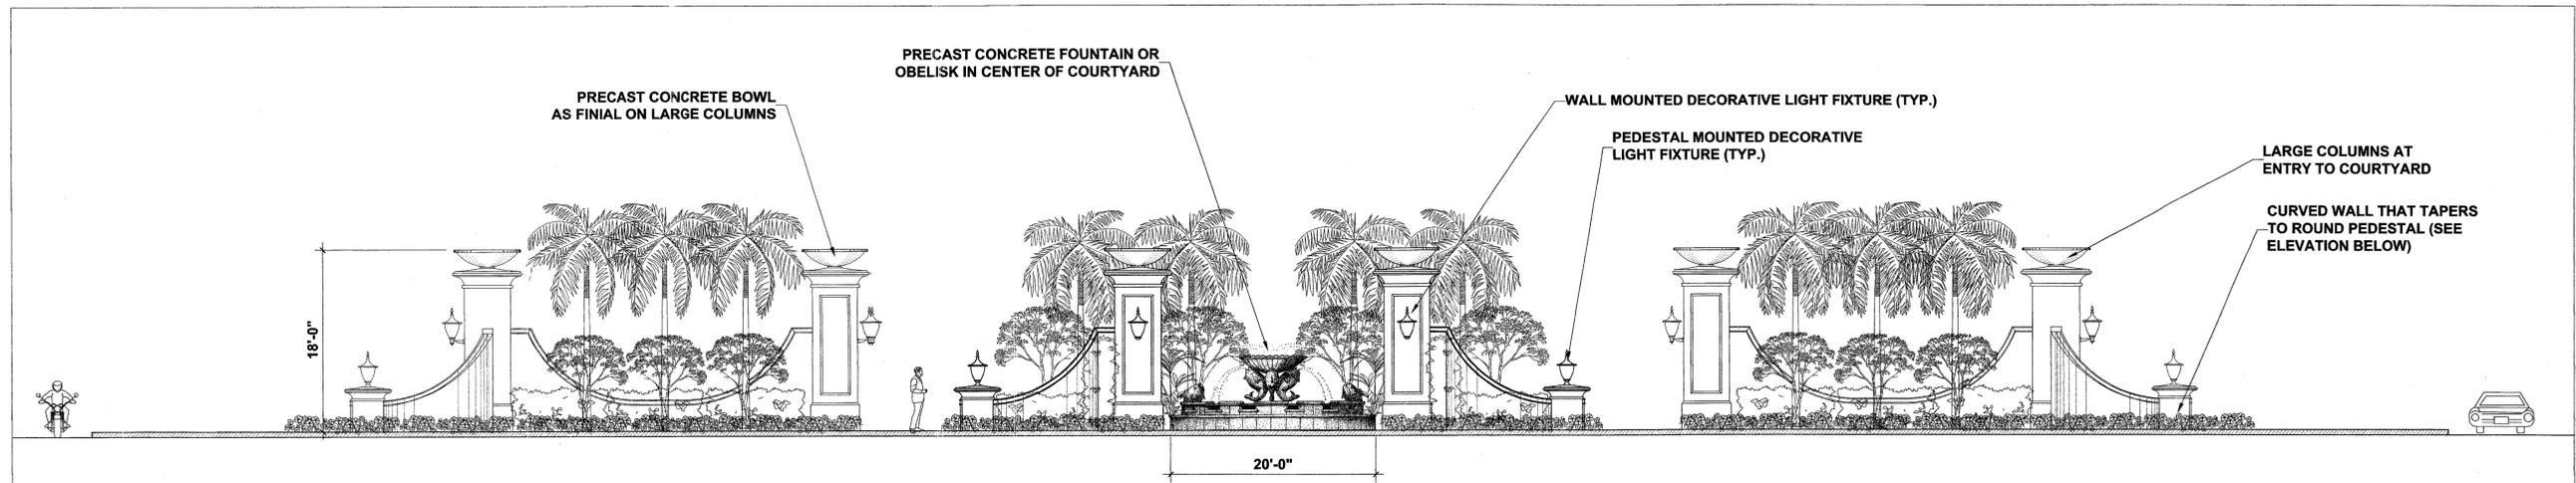

ELEVATION OF ROTUNDA - SCALE: 1/8" EQUALS 1'-0"

# Silver Palm

Miami-Dade County, Florida

REVISIONS:

NO.	DESCRIPTION



**WITKIN**  
DESIGN GROUP

LANDSCAPE  
ARCHITECTURE  
AND PLANNING  
16853 N.E. 2ND AVENUE  
SUITE 305  
NORTH MIAMI BEACH, FL. 33162  
TEL 305-650-9669  
FAX 305-650-9057

MEMBER: AMERICAN SOCIETY OF LANDSCAPE ARCHITECTS  
All ideas, designs, and indicated or represented by this drawing are owned by and are the exclusive property of Witkin Design Group, Inc. and were created, evolved and developed for the use in and in conjunction with the project herein referenced. No such ideas, designs, and plans shall be used or disclosed to any person, firm or corporation for any purpose whatsoever without the written permission of Witkin Design Group, Inc.

SEAL:

*Handwritten signature and date: 10/31/03*

TITLE: PRELIMINARY LANDSCAPE PLAN FOR MAIN ENTRY ROAD




DATE: 10/31/2003

SCALE: AS SHOWN

DRAWING NO: L - 11





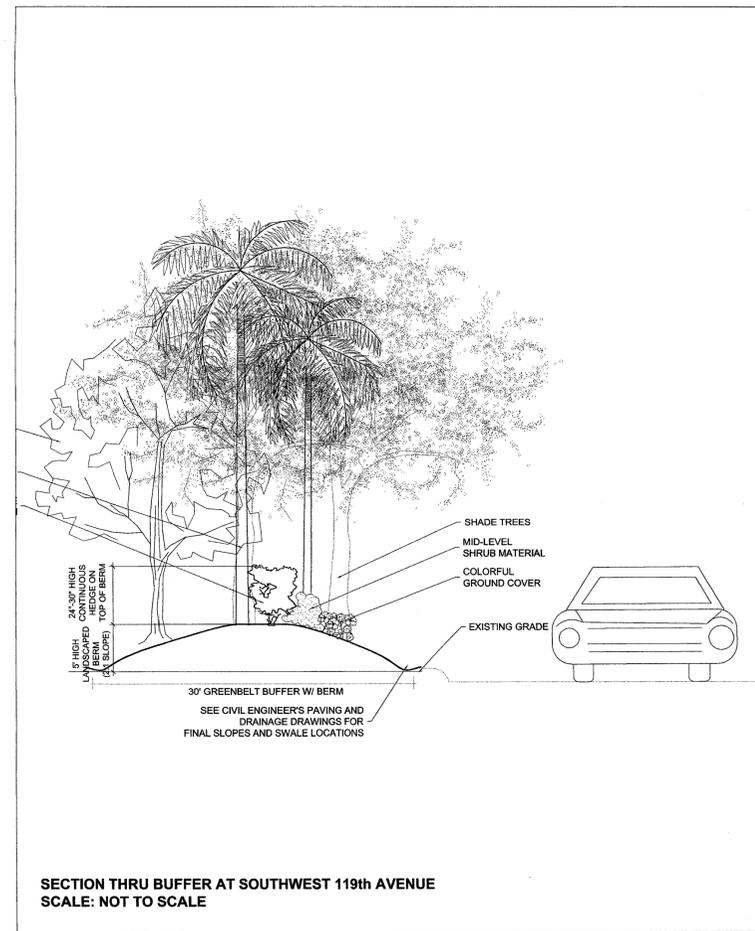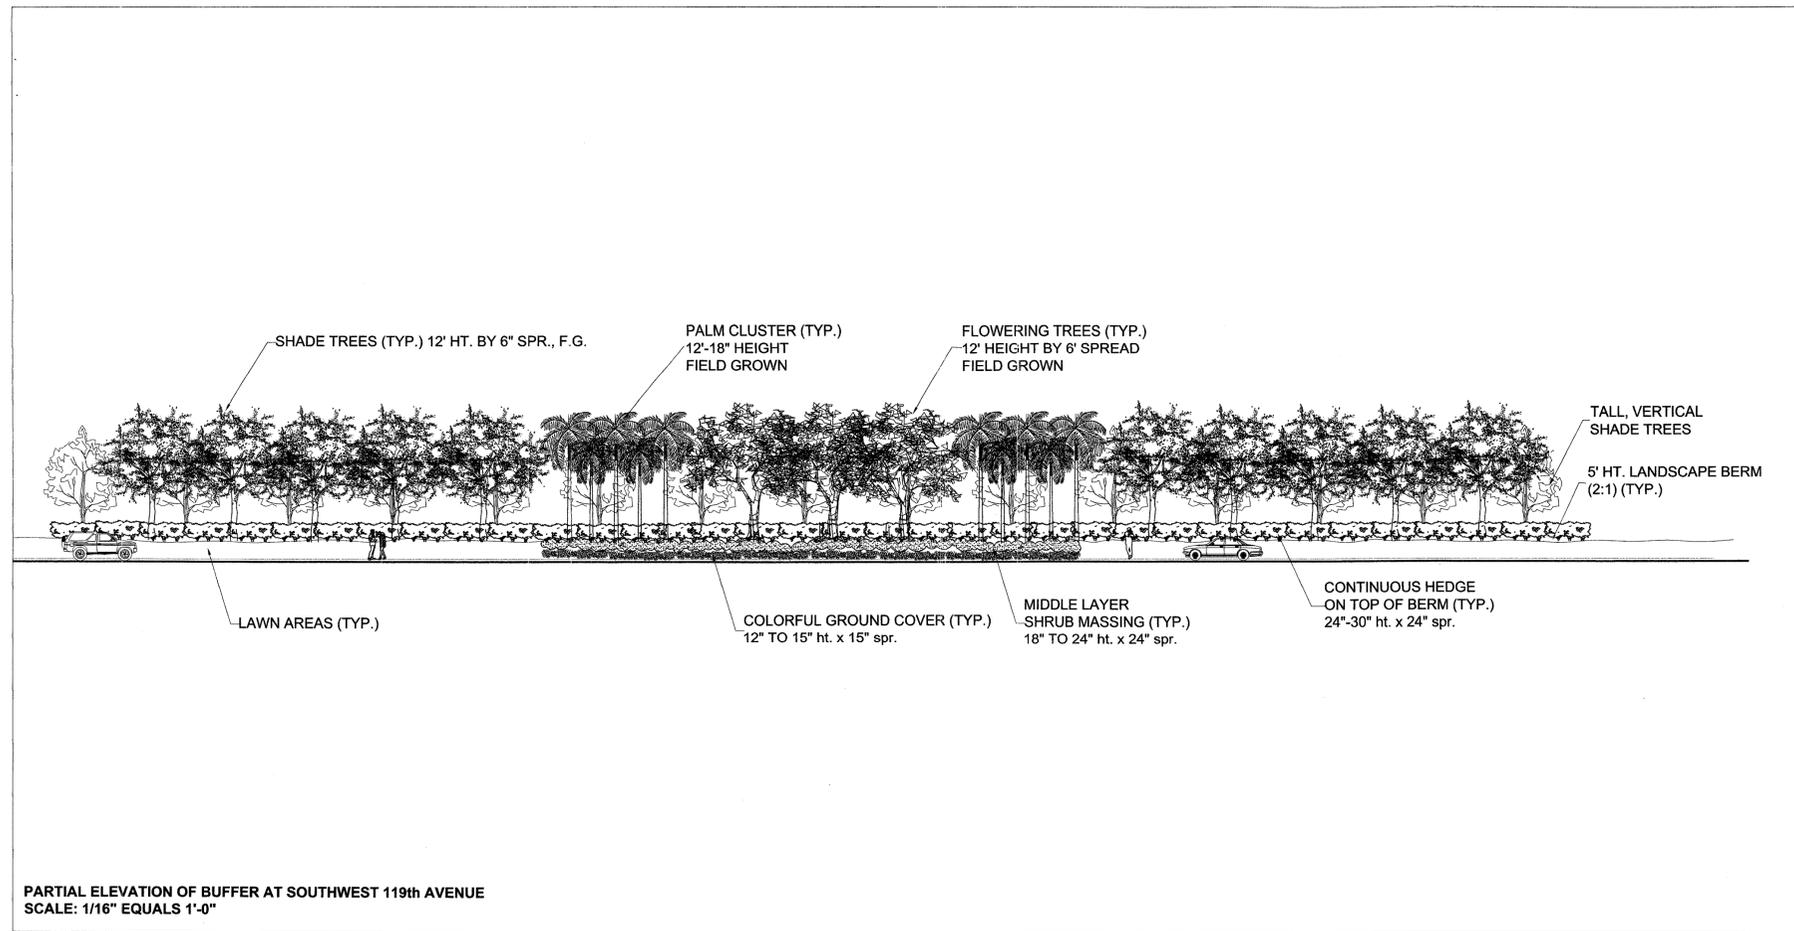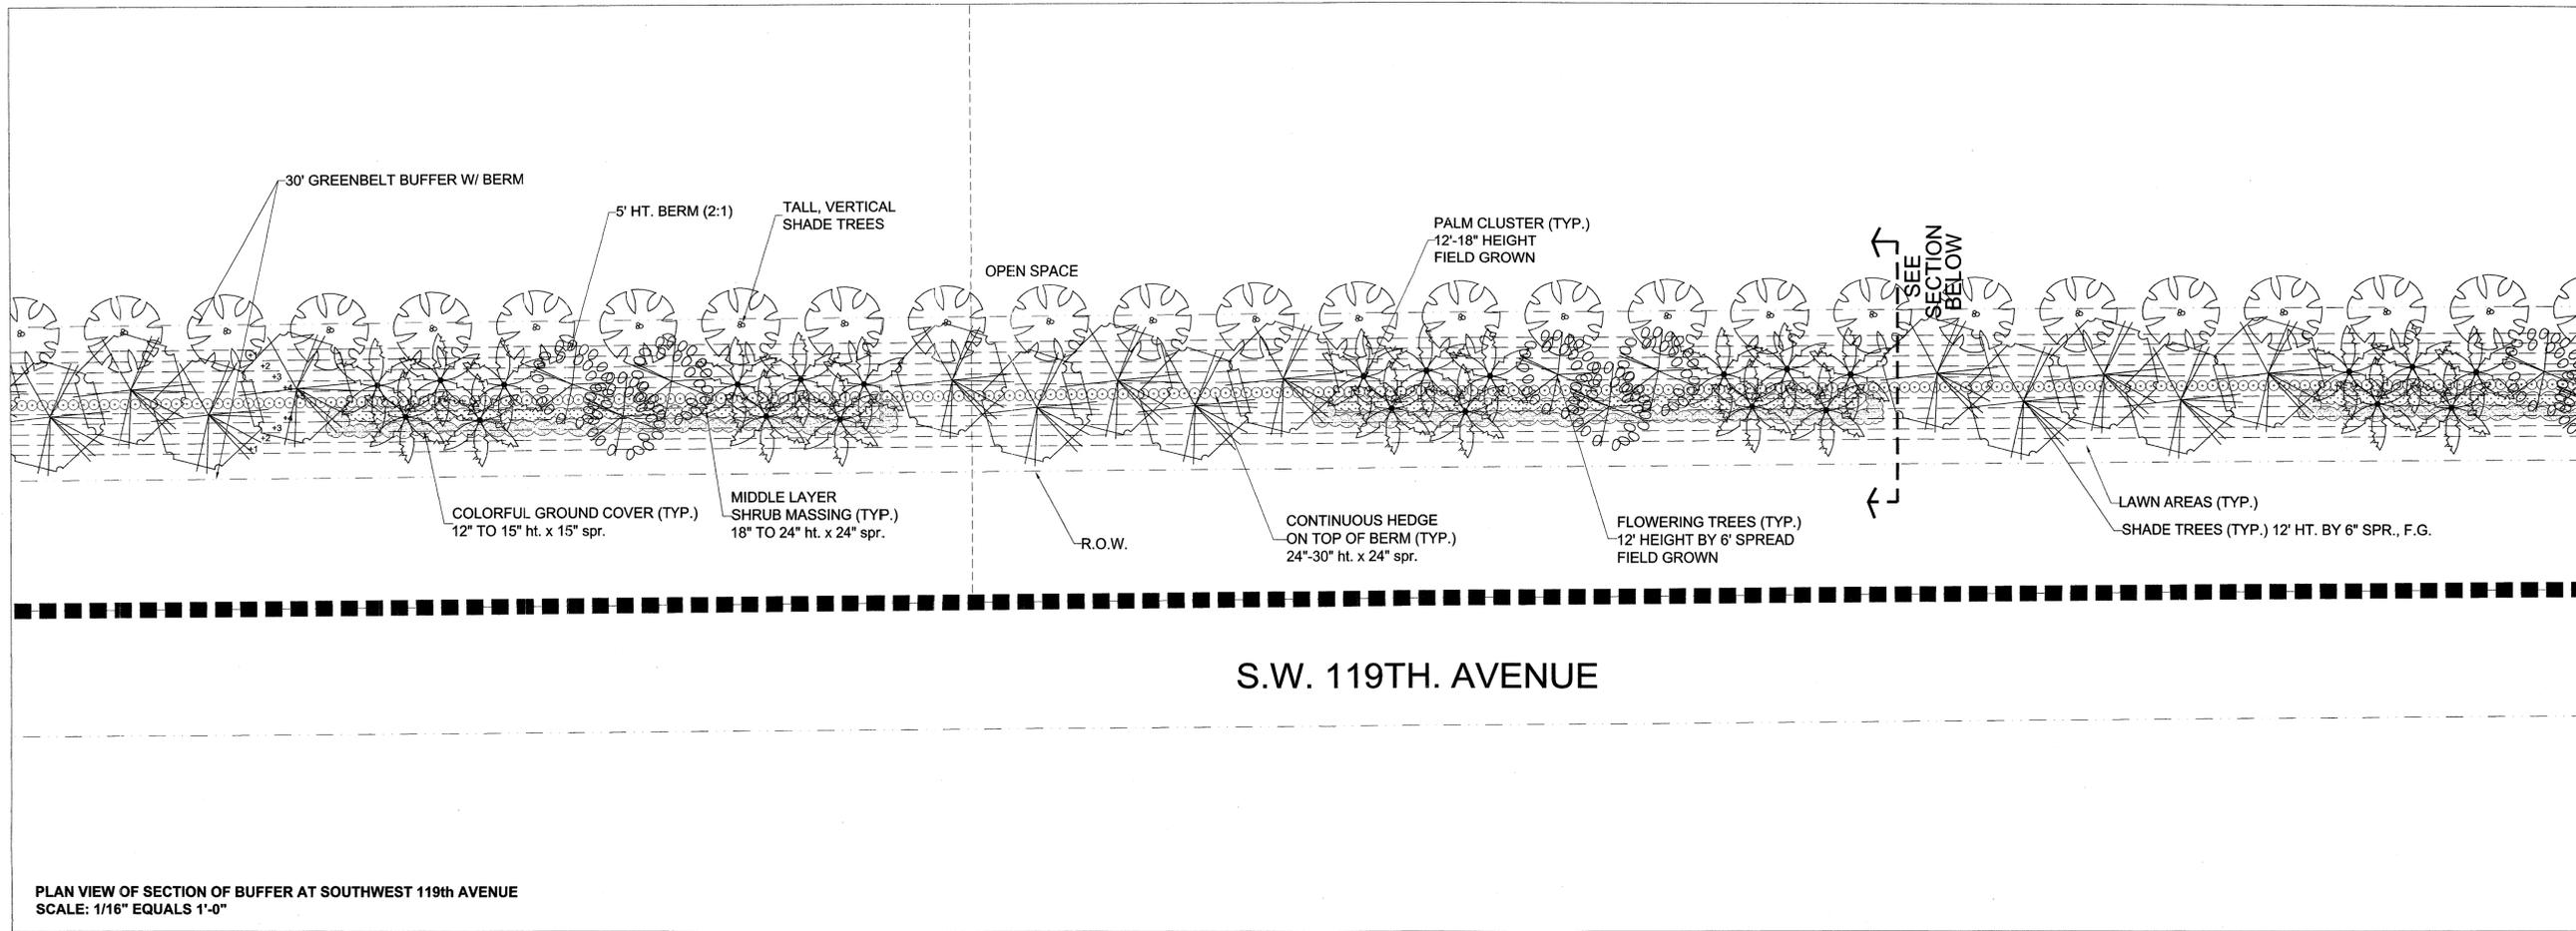

**Silver Palm**  
Miami-Dade County, Florida

REVISIONS:

#1 - ADDED TREES PER CLIENT'S COMMENTS 11 / 20 / 2003

**WITKIN DESIGN GROUP**  
LANDSCAPE ARCHITECTURE AND PLANNING  
16853 N.E. 2ND AVENUE SUITE 305  
NORTH MIAMI BEACH, FL 33162  
TEL 305-650-8669 FAX 305-650-9057

MEMBER: AMERICAN SOCIETY OF LANDSCAPE ARCHITECTS

All ideas, designs, and materials represented by this drawing are owned by and are the exclusive property of Witkin Design Group, Inc., and were created, evolved and developed for the use in and in conjunction with the project therein referenced. No such ideas, designs, and plans shall be used or disclosed to any person, firm or corporation for any purpose whatsoever without the written permission of Witkin Design Group, Inc.

SEAL:

TITLE: TYPICAL BUFFER TREATMENT AT SW 119 AVENUE  
DATE: 10/31/2003  
SCALE: SEE PLAN  
DRAWING NO: L - 14

