


5,108 S.F. FACADE X 30% = 1,533 S.F.
 1,893 S.F. GLAZING (37.05%)

S.R.-9 / N.W. 27th AVE. (BOULEVARD) ELEVATION

LEGEND


 PROPOSED FENESTRATION AND GLAZING

PROPOSED FENESTRATION AND GLAZING			
FACADE	FLOOR	REQUIRED	PROVIDED
N.W. 54th ST (BOULEVARD)	GROUND	70%	70%
	3rd & 4th	30% (906 S.F.)	31.38% (948 S.F.)
N.W. 27th AVE (BOULEVARD)	GROUND	70%	70%
	3rd & 4th	30% (1,533 S.F.)	37.05% (1,893 S.F.)
N.W. 53rd ST	3rd & 4th	30% (822 S.F.)	31.88% (874 S.F.)

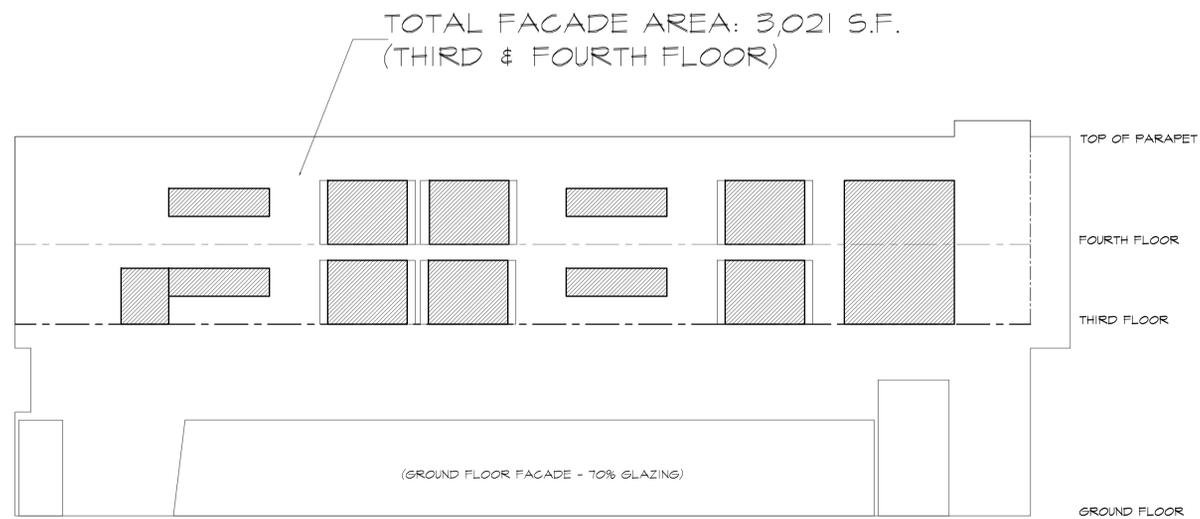

3,021 S.F. FACADE X 30% = 906 S.F.
 948 S.F. GLAZING (31.38%)

S.R.-944 / N.W. 54th STREET (BOULEVARD) ELEVATION

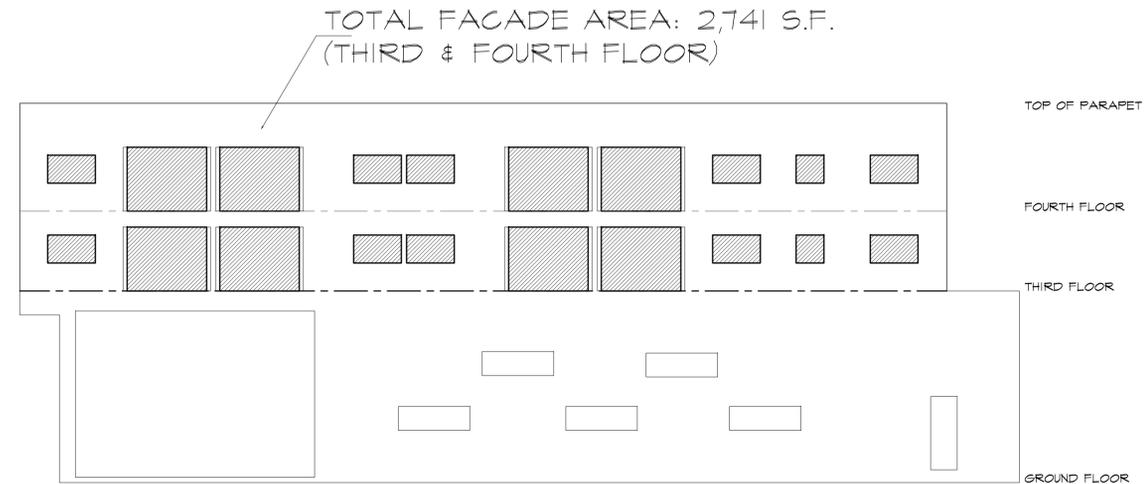

2,741 S.F. FACADE X 30% = 822 S.F.
 874 S.F. GLAZING (31.88%)

N.W. 53rd ST ELEVATION

REVISED	DATE

Note: Drawings and copies thereof furnished by the architect are the property of the architect and are to be used only for the project and for the construction of the project. This drawing or any part thereof is used in any manner without the consent of the architect, the user thereof becomes indebted to the architect for full compensation.

CLIENT: **PRESIDENTE SUPERMARKET**
 N.W. 54th ST (BOULEVARD) AND N.W. 27th AVE (BOULEVARD)
 MIAMI, FL 33142

PROPOSED FENESTRATION AND GLAZING

SEAL: GUSTAVO J. RAMOS ARCH. AR. 8715

ARCHITECTURE / PLANNING / INTERIORS
 PHONE: 305 599 4847



DATE: 03/03/16
 SCALE: AS NOTED
 DRAWN: AB & GF & LP
 DRAWING #