




RECEIVED  
 MIAMI-DADE COUNTY  
 PROCESS #: A15-087  
 DATE: MAY 11 2016  
 BY: CEDENMA

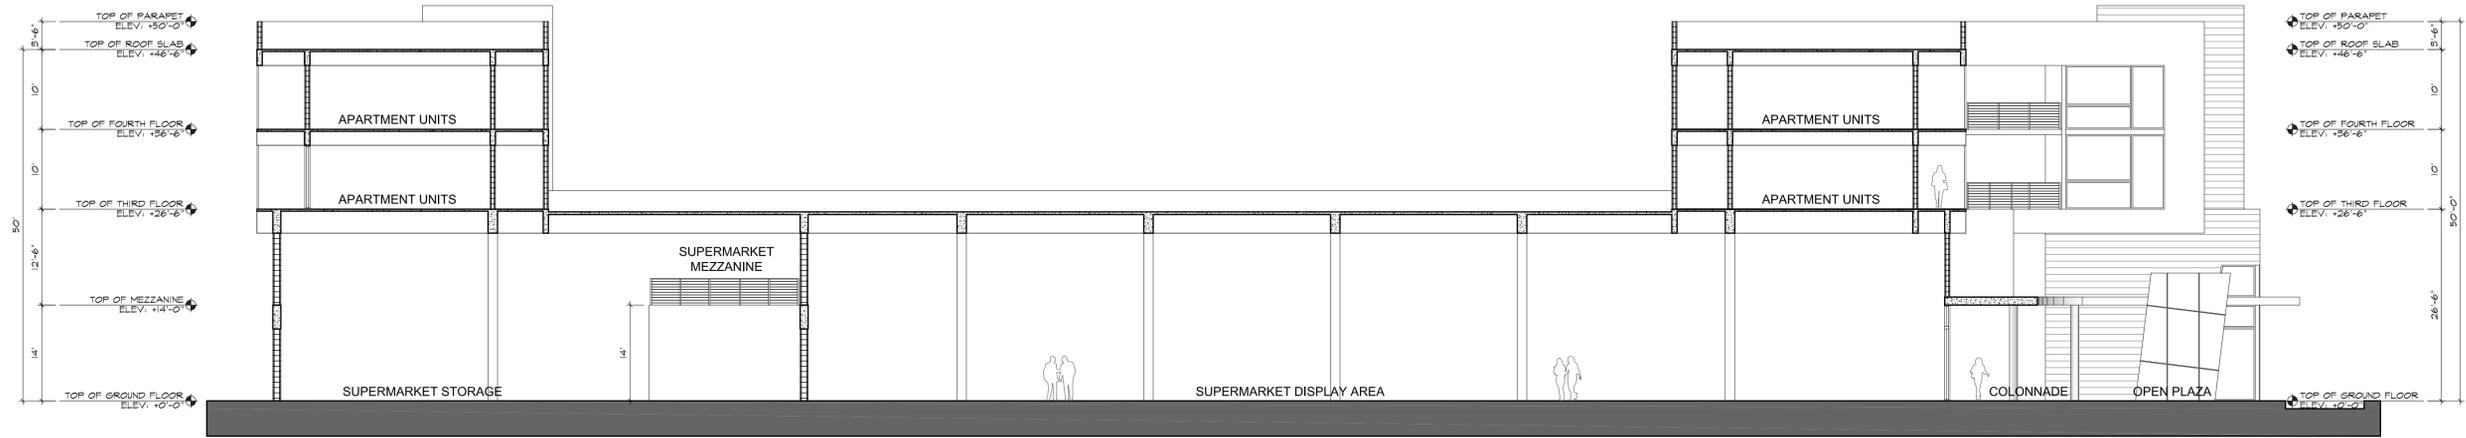

**1 | BUILDING SECTION - S.R.-9 / N.W. 27th AVE. (BOULEVARD)**  
 SCALE  $\frac{3}{32}" = 1'-0"$

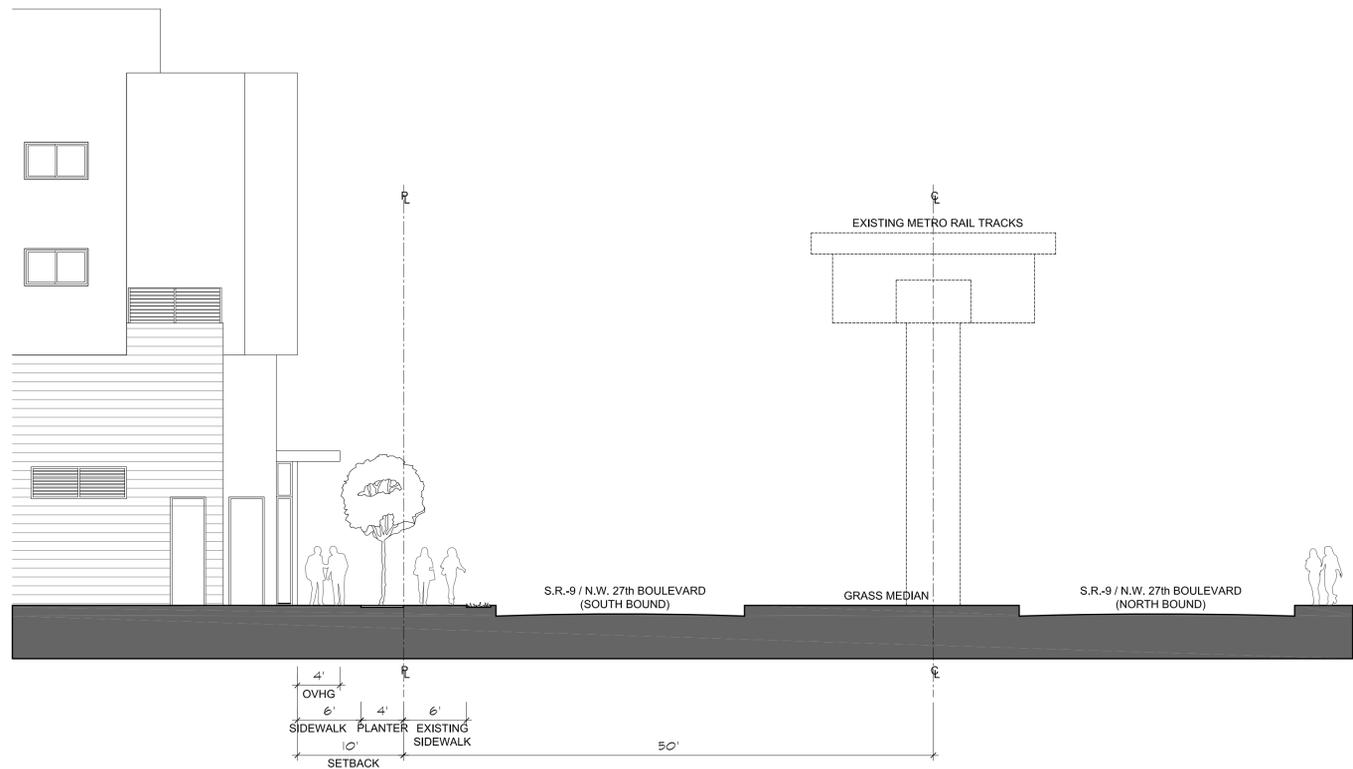

**2 | STREET SECTION - S.R.-9 / N.W. 27th AVE. (BOULEVARD)**  
 SCALE  $\frac{1}{8}" = 1'-0"$

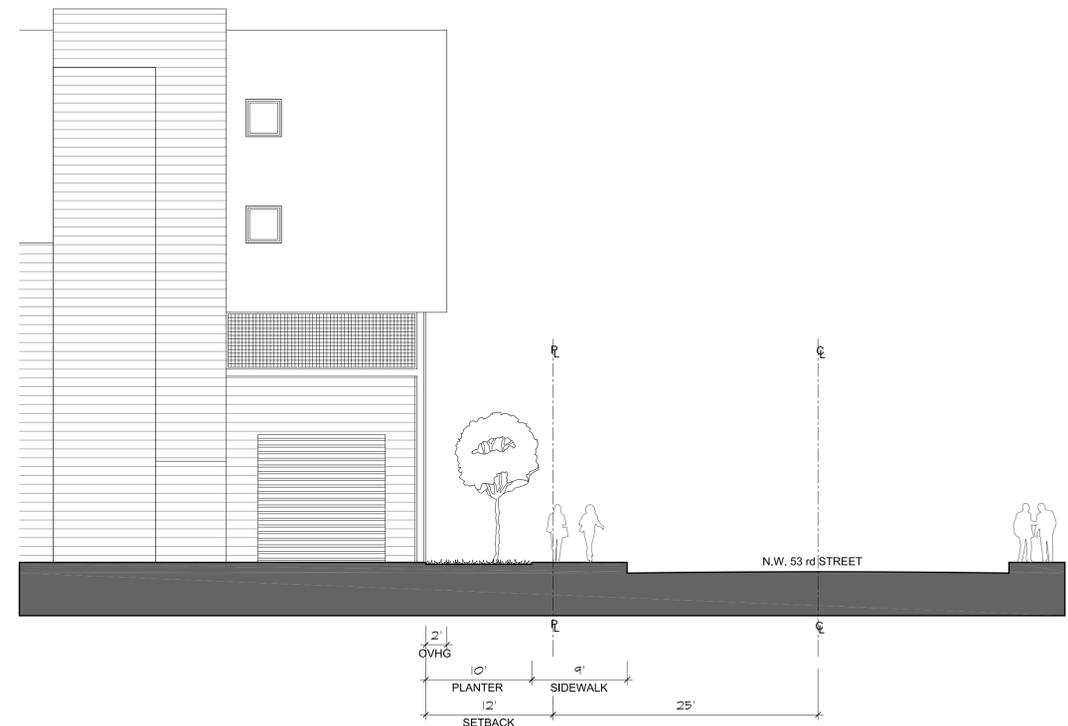

**3 | STREET SECTION - N.W. 53rd STREET**  
 SCALE  $\frac{1}{8}" = 1'-0"$

REVISED	DATE

Note: Drawings and copies thereof furnished by the architect are the property of the architect and are to be used only for the project for which they are prepared. This drawing or any part thereof is not to be used for any other project without the consent of the architect. The user thereof becomes obligated to the architect for full compensation.

CLIENT  
**PRESIDENTE SUPERMARKET**  
 N.W. 54th ST (BOULEVARD) AND N.W. 27th AVE (BOULEVARD)  
 MIAMI, FL 33142

SEAL  
 GUSTAVO J. RAMOS ARCH.  
 AR. 8715

ARCHITECTURE / PLANNING / INTERIORS  
 PHONE: 305 599 4847  
 GUSTAVO J. RAMOS  
 10505 NW 41st ST # 113, MIAMI, FL



DATE 03/03/16  
 SCALE AS NOTED  
 DRAWN AB & GF & LP  
 DRAWING #

**9**  
 SHEET OF