

MIAMI-DADE COUNTY
HEARING MAP

Process Number
06-309



SUBJECT PROPERTY

Section: 31 Township: 55 Range: 40
 Applicant: EUREKA BUILDERS 184, LLC
 Zoning Board: BCC
 District Number: 09
 Drafter ID: KEELING
 Scale: NTS





MIAMI-DADE COUNTY
AERIAL

Process Number
06-309




SUBJECT PROPERTY

Section: 31 Township: 55 Range: 40
 Applicant: EUREKA BUILDERS 184, LLC
 Zoning Board: BCC
 District Number: 09
 Drafter ID: KEELING
 Scale: NTS



CREATED ON: 11/20/06

REVISED	DATE	BY
Remove Zone RU-34	11/20/07	BS
Redrawn on new template	12/19/07	BS
CHANGE ZONING BOARD	09/21/09	APT

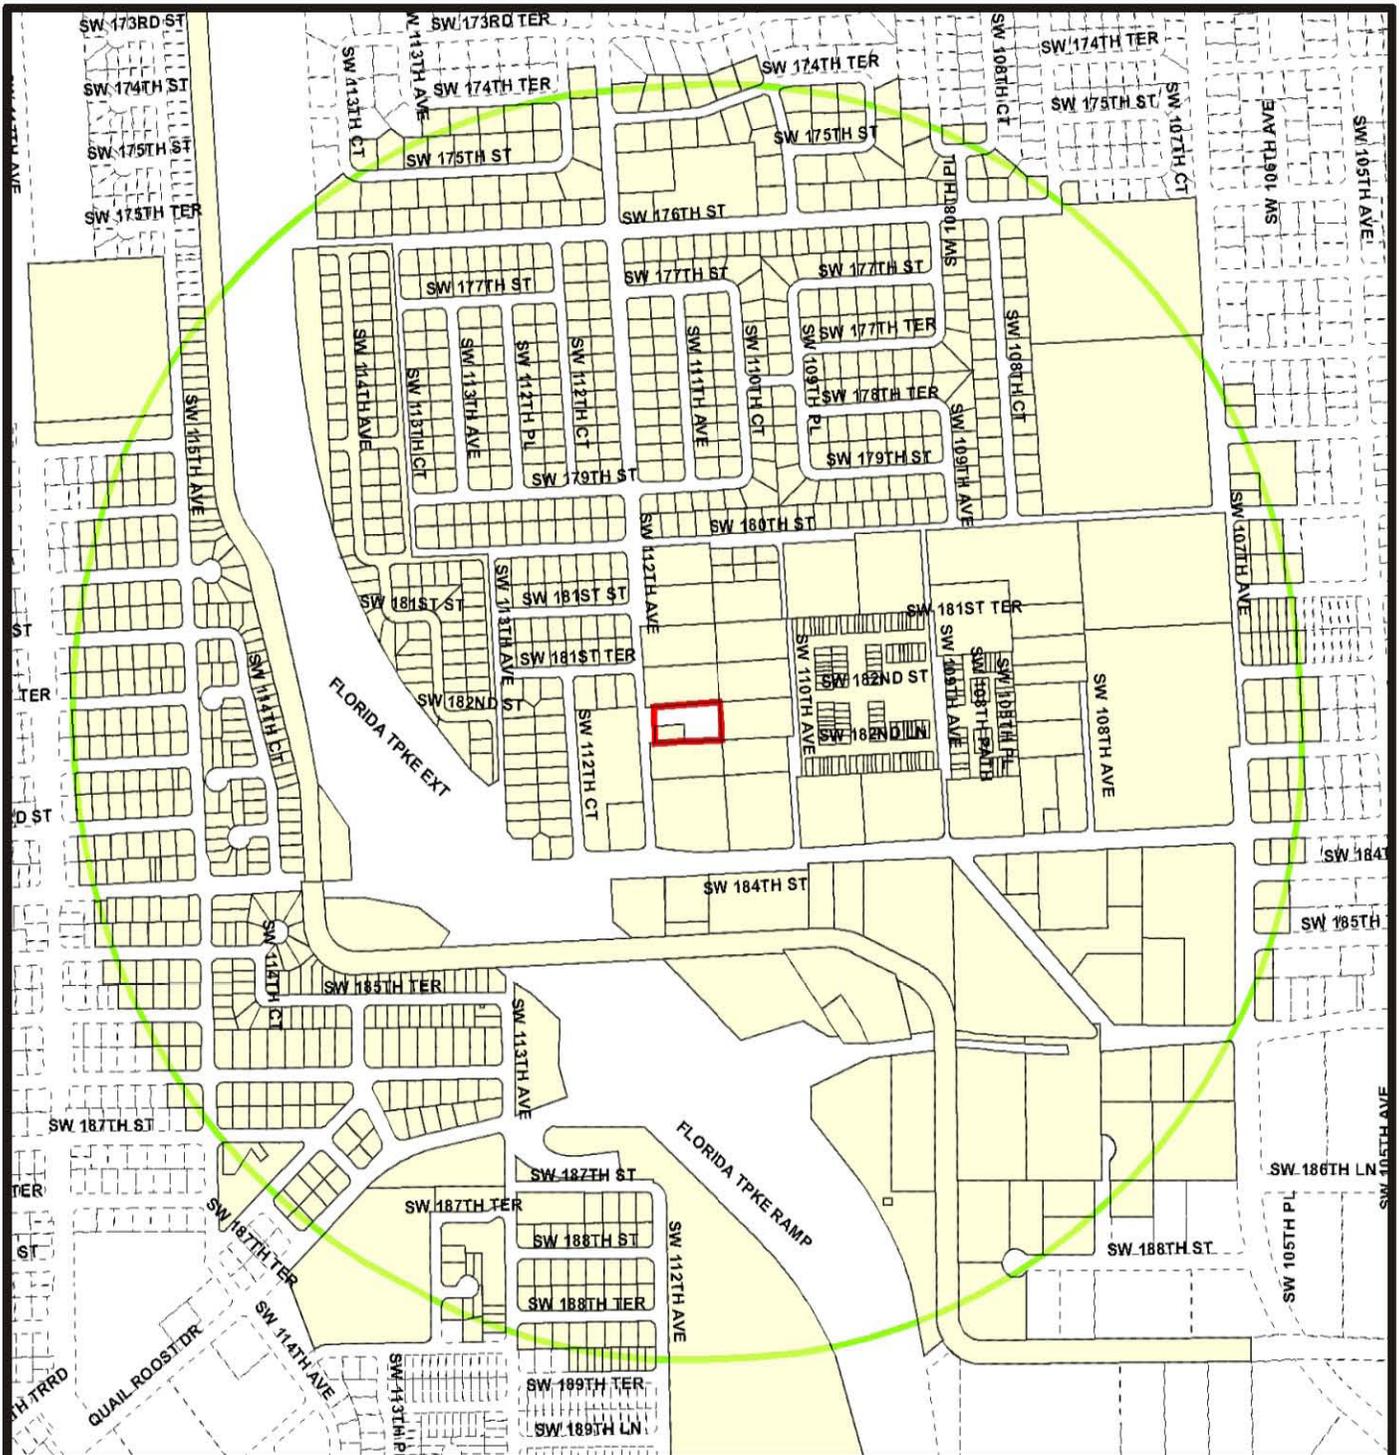

**MIAMI-DADE COUNTY
RADIUS MAP**

**Process Number
06-309**



**Section: 31 Township: 55 Range: 40
Applicant: EUREKA BUILDERS 184, LLC
Zoning Board: BCC
District Number: 09
Drafter ID: KEELING
Scale: NTS**



**SUBJECT PROPERTY &
CONTIGUOUS IF APPLICABLE**

Radius: 2640'



REVISION	DATE	BY
Remove Zone R9-34	11/26/07	BS
Redrawn on new templates	12/19/07	BS
CHANGE ZONING BOARD	09/21/09	AFT