
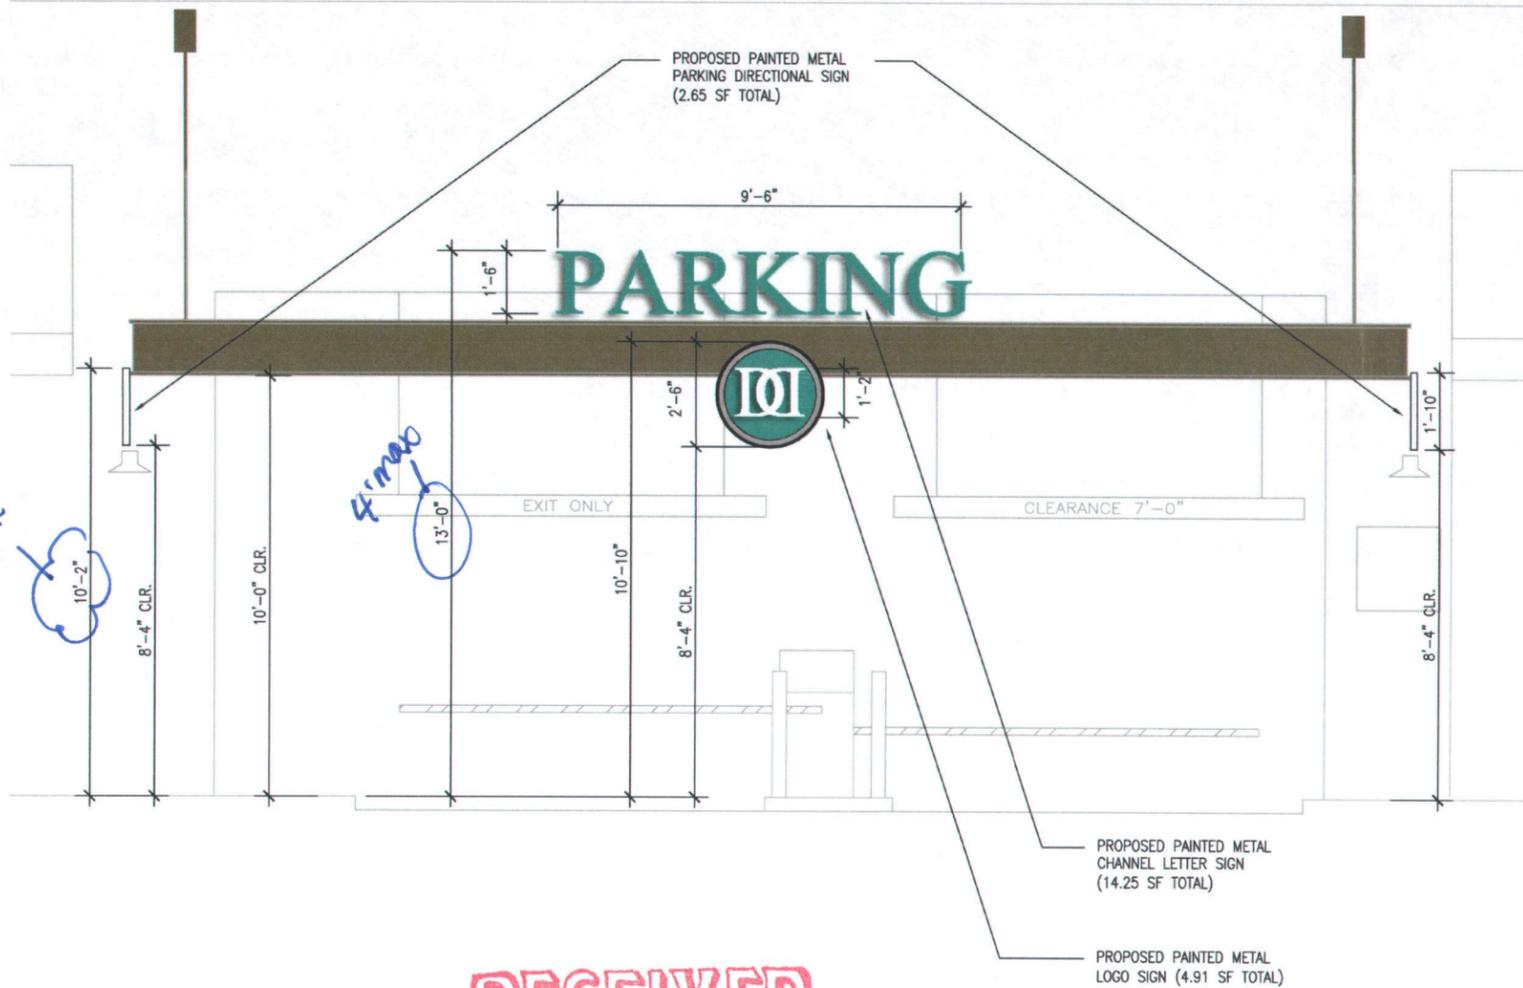


**RECEIVED**  
**MIAMI-DADE COUNTY**  
**PROCESS #: Z10-044**  
**DATE: SEP 26 2011**  
**BY: SDE**

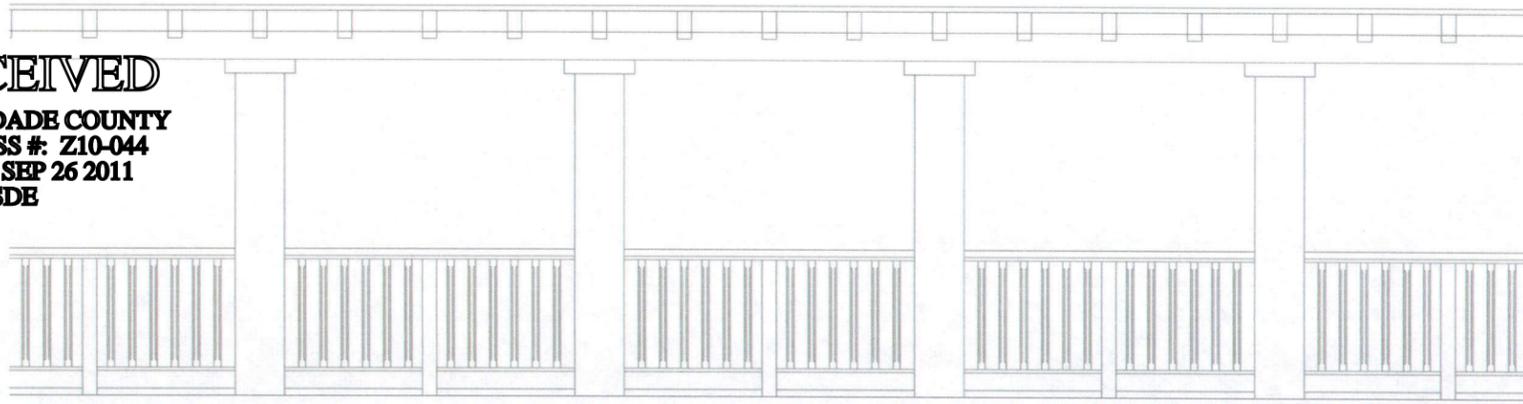

**RECEIVED**  
 210-044  
 SEP 26 2011  
 ZONING HEARINGS SECTION  
 MIAMI-DADE PLANNING AND ZONING DEPT.  
 BY ATH

PROPOSED FRONT ELEVATION  
 1/2"=1'-0"

PROJECT #09163.00


**ZONING HEARING PLANS REVIEW**

- PLANS WITHIN THE SCOPE OF AD
- PLANS NOT WITHIN THE SCOPE OF AD

REVIEWED BY: pandi  
 ON: 09/26/11

- ZONING EVALUATOR
- PLANS ACCEPTABLE
  - NOT ACCEPTABLE

By: Wc 9/26/11

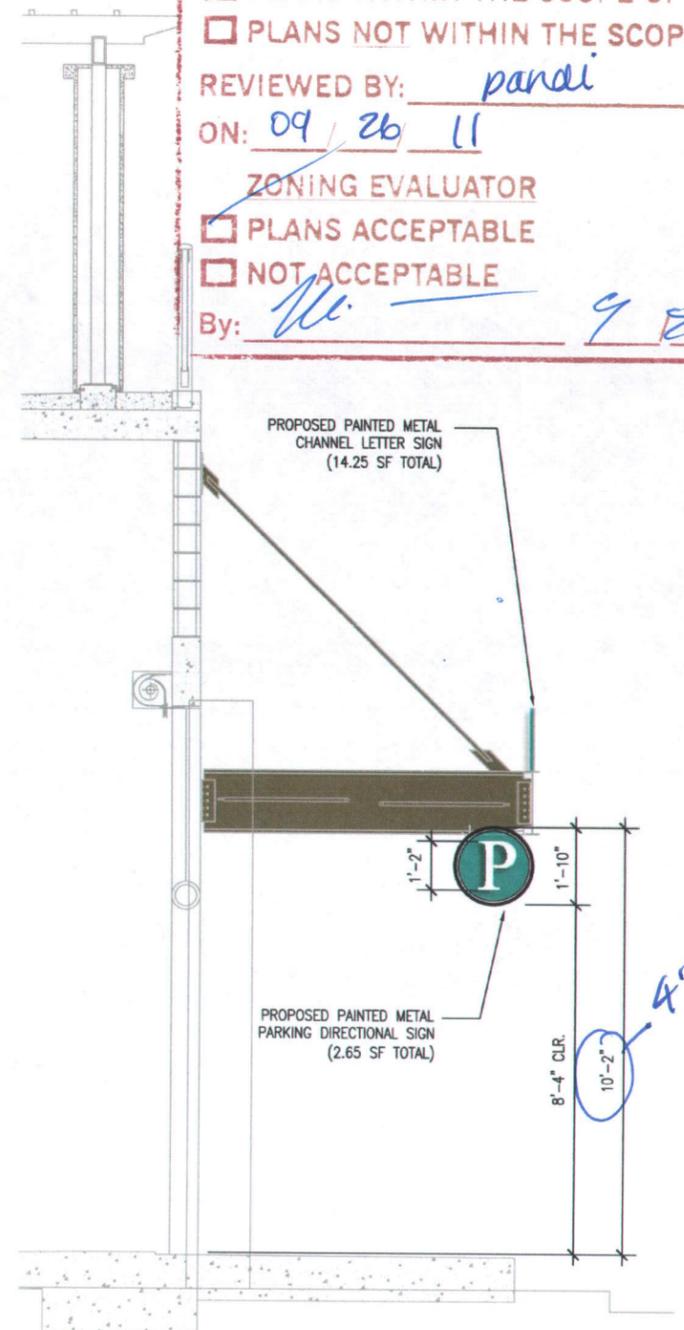

PROPOSED SIDE ELEVATION  
 1/2"=1'-0"

**PARKING  
 GARAGE ENTRY/EXIT  
 SIGN ELEVATION**

Board of County  
 Commissioners Hearing  
 09.26.11

DOWNTOWN DADELAND  
 7270 NORTH KENDALL DRIVE  
 MIAMI, FL 33156

One Biscayne Tower  
 Suite 1670  
 Two South Biscayne Blvd  
 Miami, FL 33131  
 T. 305.482.8700  
 F. 305.482.8770  
 www.addinc.com



ADD Inc  
 Lic#: AA26001507  
 Jonathan Cardello  
 Lic#: AR93391

**ARCHITECTURE + DESIGN**


**ADD Inc**

RECEIVED


MIAMI-DADE COUNTY  
PROCESS #: Z10-044  
DATE: SEP 26 2011  
BY: SDE

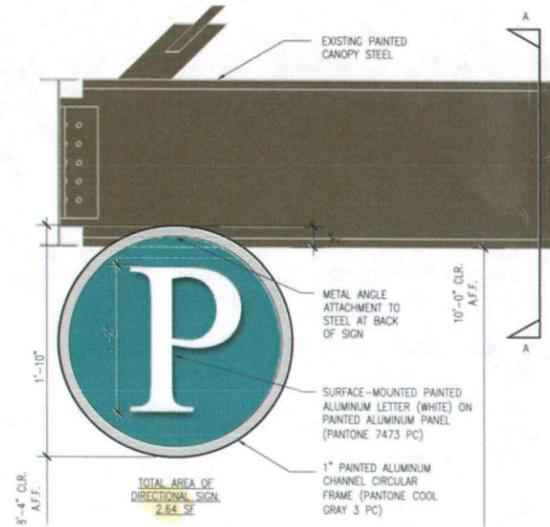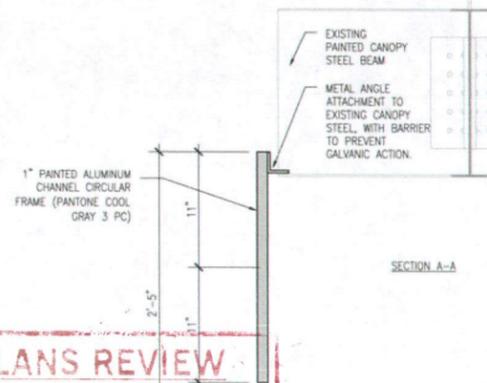


GARAGE ENTRY / EXIT SIGN  
1-1/2"=1'-0"

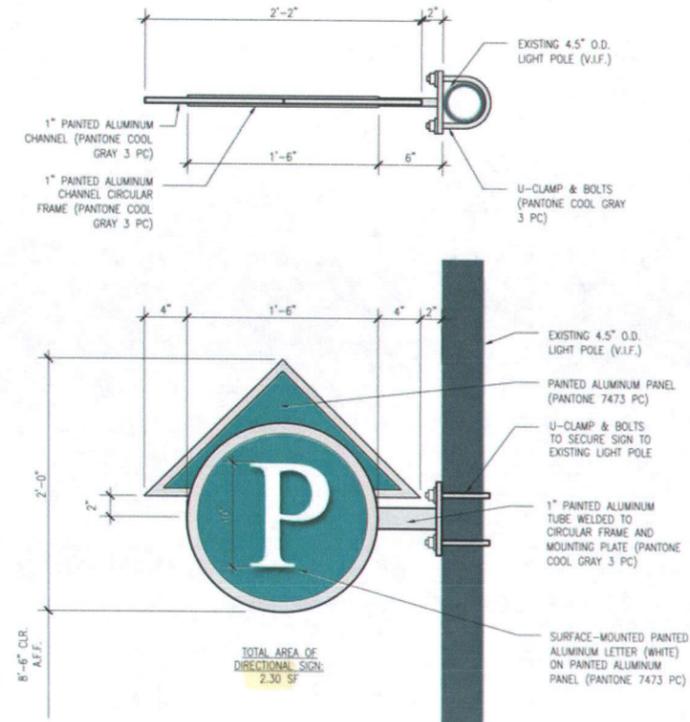

DIRECTIONAL SIGN TYPE P2  
1-1/2"=1'-0"

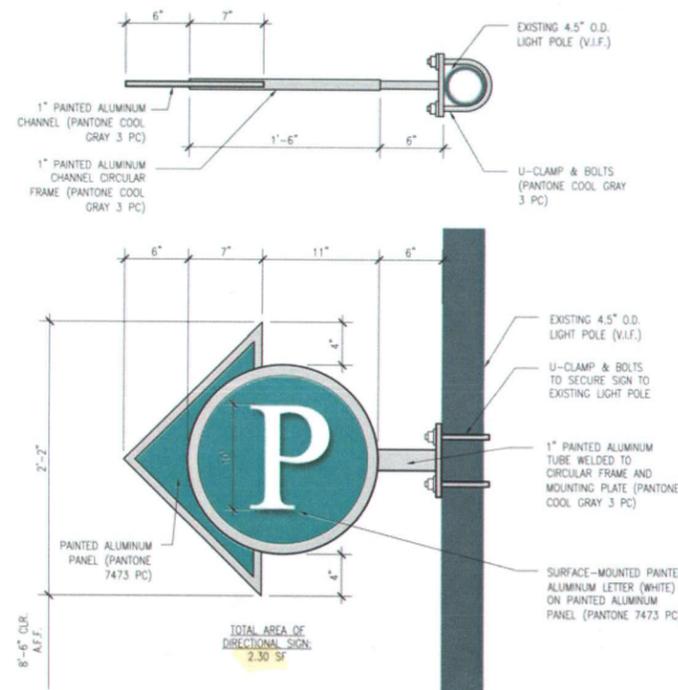

DIRECTIONAL SIGN TYPE P3  
1-1/2"=1'-0"

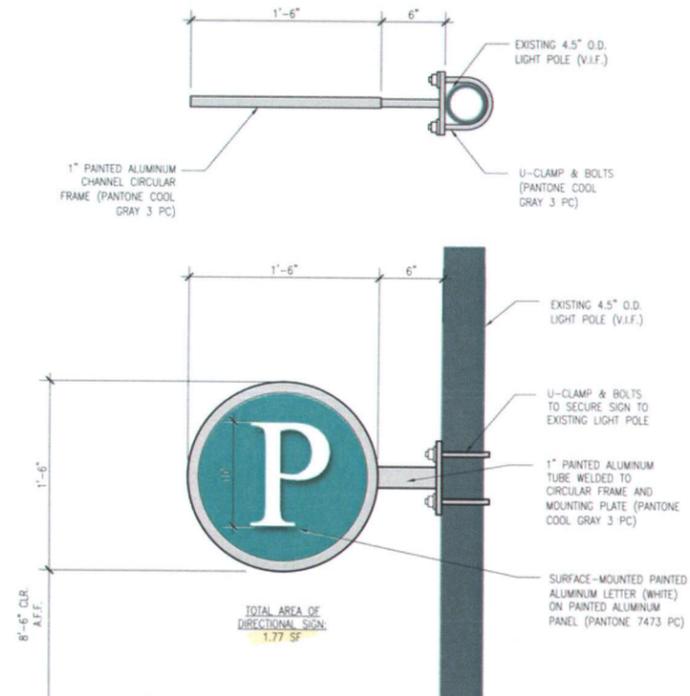

DIRECTIONAL SIGN TYPE P1  
1-1/2"=1'-0"

ZONING HEARING PLANS REVIEW

PLANS WITHIN THE SCOPE OF AD  
 PLANS NOT WITHIN THE SCOPE OF AD

REVIEWED BY: pandl

ON: 09/26/11

ZONING EVALUATOR

PLANS ACCEPTABLE  
 NOT ACCEPTABLE

By: W 9/26/11

RECEIVED  
210-044  
SEP 26 2011

ZONING HEARINGS SECTION  
MIAMI-DADE PLANNING AND ZONING DEPT.

BY: ST

PARKING  
GARAGE DIRECTIONAL  
SIGN DETAILS

Board of County  
Commissioners Hearing  
09.26.11

DOWNTOWN DADELAND  
7270 NORTH KENDALL DRIVE  
MIAMI, FL 33156

One Biscayne Tower  
Suite 1670  
Two South Biscayne Blvd  
Miami, FL 33131  
T. 305.482.8700  
F. 305.482.8770  
www.addinc.com

ADD Inc  
Lic#: AA2601507  
Jonathan Cardello  
Lic#: AR93391

ARCHITECTURE + DESIGN

ADD Inc