

**MIAMI-DADE COUNTY**

**HEARING MAP**

Process Number

**Z2014000086**



Section: 04 Township: 55 Range: 40  
 Applicant: LILIANA & RICARDO DEL CUETO  
 Zoning Board: C12  
 Commission District: 7  
 Drafter ID: F. Arencibia  
 Scale: NTS

**Legend**

-  Subject Property Case
-  Zoning



REVISION	DATE	BY



**MIAMI-DADE COUNTY**  
**AERIAL YEAR 2014**

Process Number  
**Z2014000086**

**Legend**

-  MDC STL Index Poly
-  Subject Property
-  Zoning



Section: 04 Township: 55 Range: 40  
 Applicant: LILIANA & RICARDO DEL CUETO  
 Zoning Board: C12  
 Commission District: 7  
 Drafter ID: F. Arencibia  
 Scale: NTS



SKETCH CREATED ON: Tuesday, August 19, 2014

REVISION	DATE	BY



**MIAMI-DADE COUNTY**  
**RADIUS MAP**

Section: 04 Township: 55 Range: 40  
 Applicant: LILIANA & RICARDO DEL CUETO  
 Zoning Board: C12  
 Commission District: 7  
 Drafter ID: F. Arencibia  
 Scale: NTS

Process Number  
**Z2014000086**  
 RADIUS: 500


**Legend**

-  Subject Property
-  Contiguous Properties
-  Buffer
-  Street (Centerline)
-  Property Boundaries



SKETCH CREATED ON: Tuesday, August 19, 2014

REVISION	DATE	BY

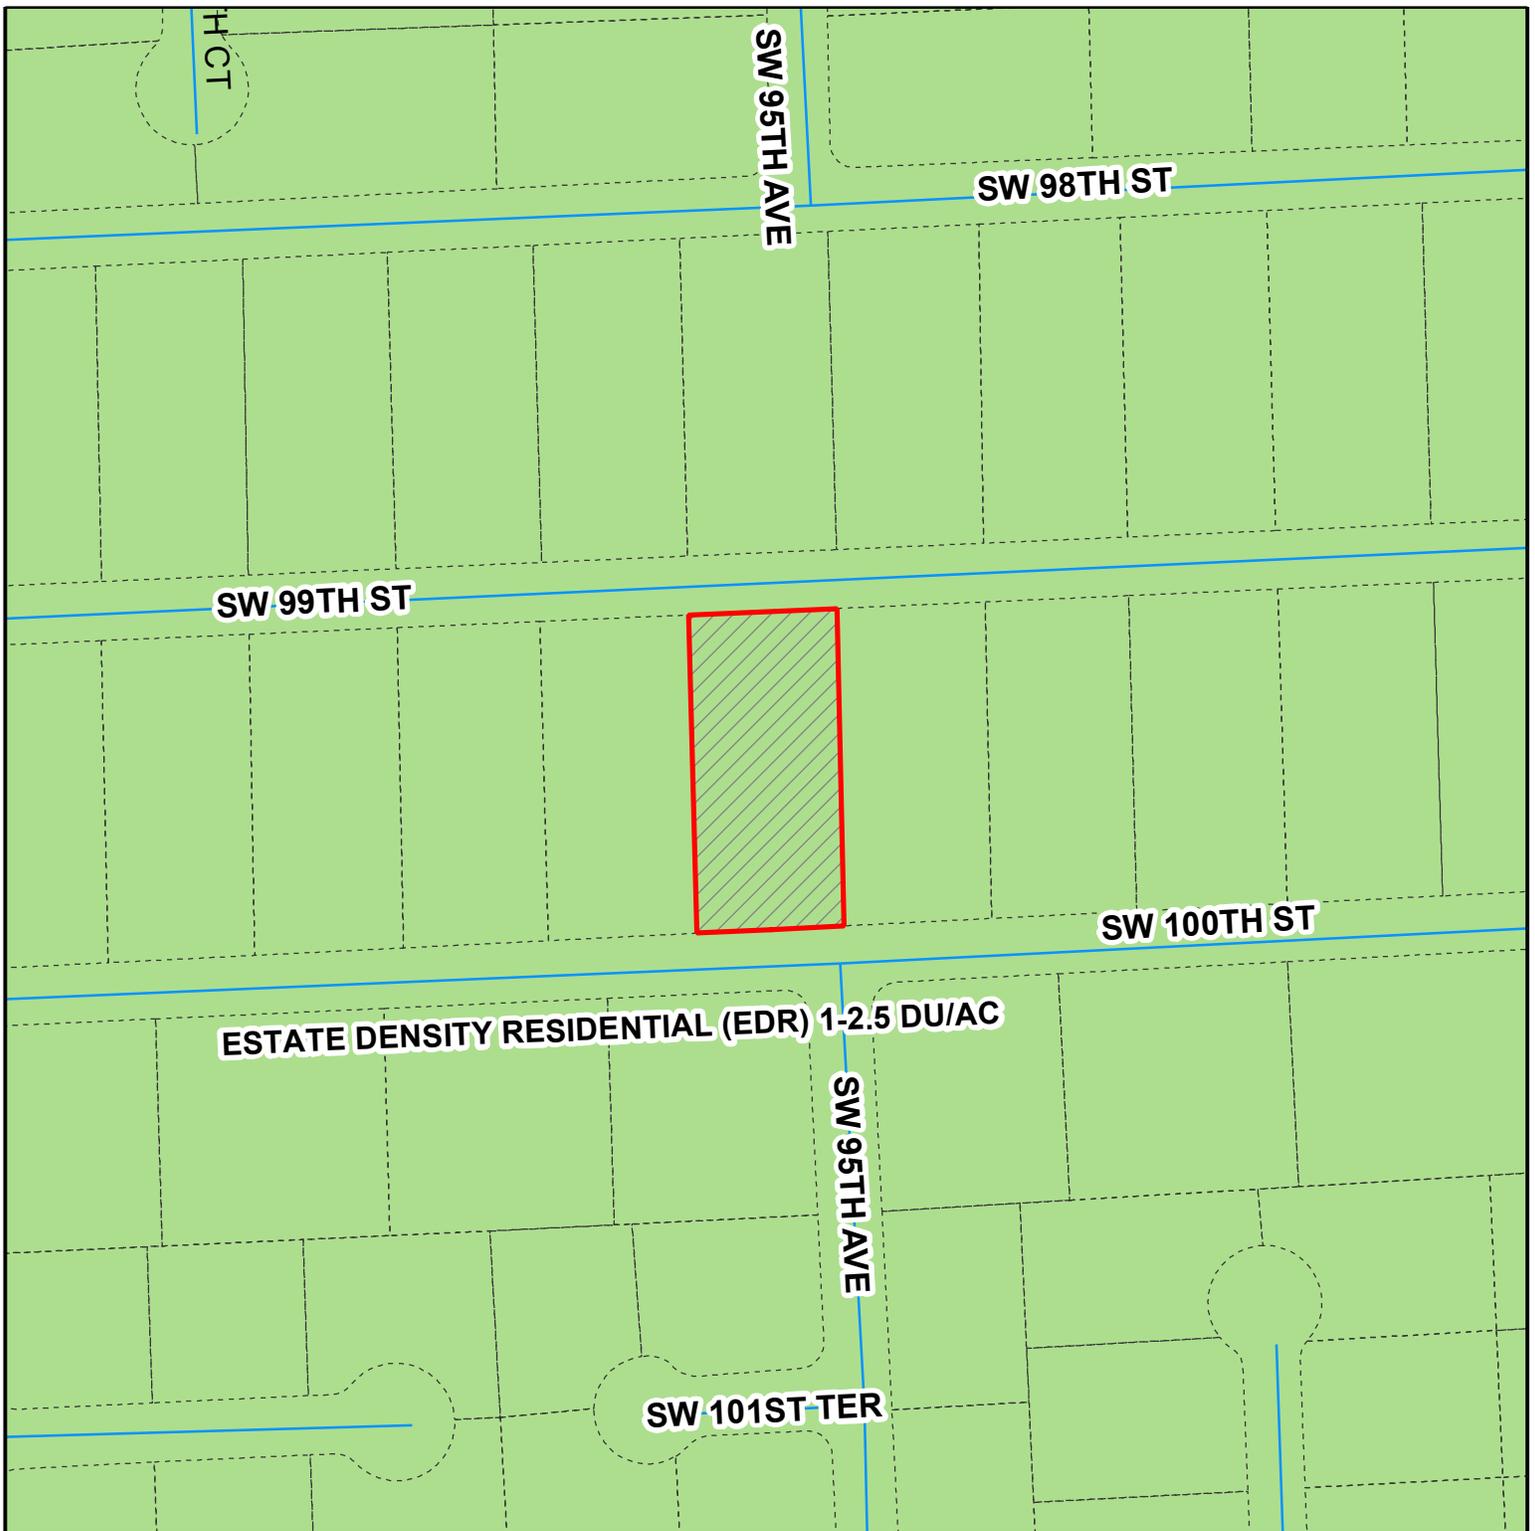

**MIAMI-DADE COUNTY**  
**CDMP MAP**

Process Number  
**Z2014000086**



Section: 04 Township: 55 Range: 40  
 Applicant: LILIANA & RICARDO DEL CUETO  
 Zoning Board: C12  
 Commission District: 7  
 Drafter ID: F. Arencibia  
 Scale: NTS

**Legend**

-  Subject Property Case
-  Zoning



SKETCH CREATED ON: Tuesday, August 19, 2014

REVISION	DATE	BY