


RECEIVED  
 MIAMI-DADE COUNTY  
 PROCESS #: A15-087  
 DATE: MAY 11 2016  
 BY: CEDENMA

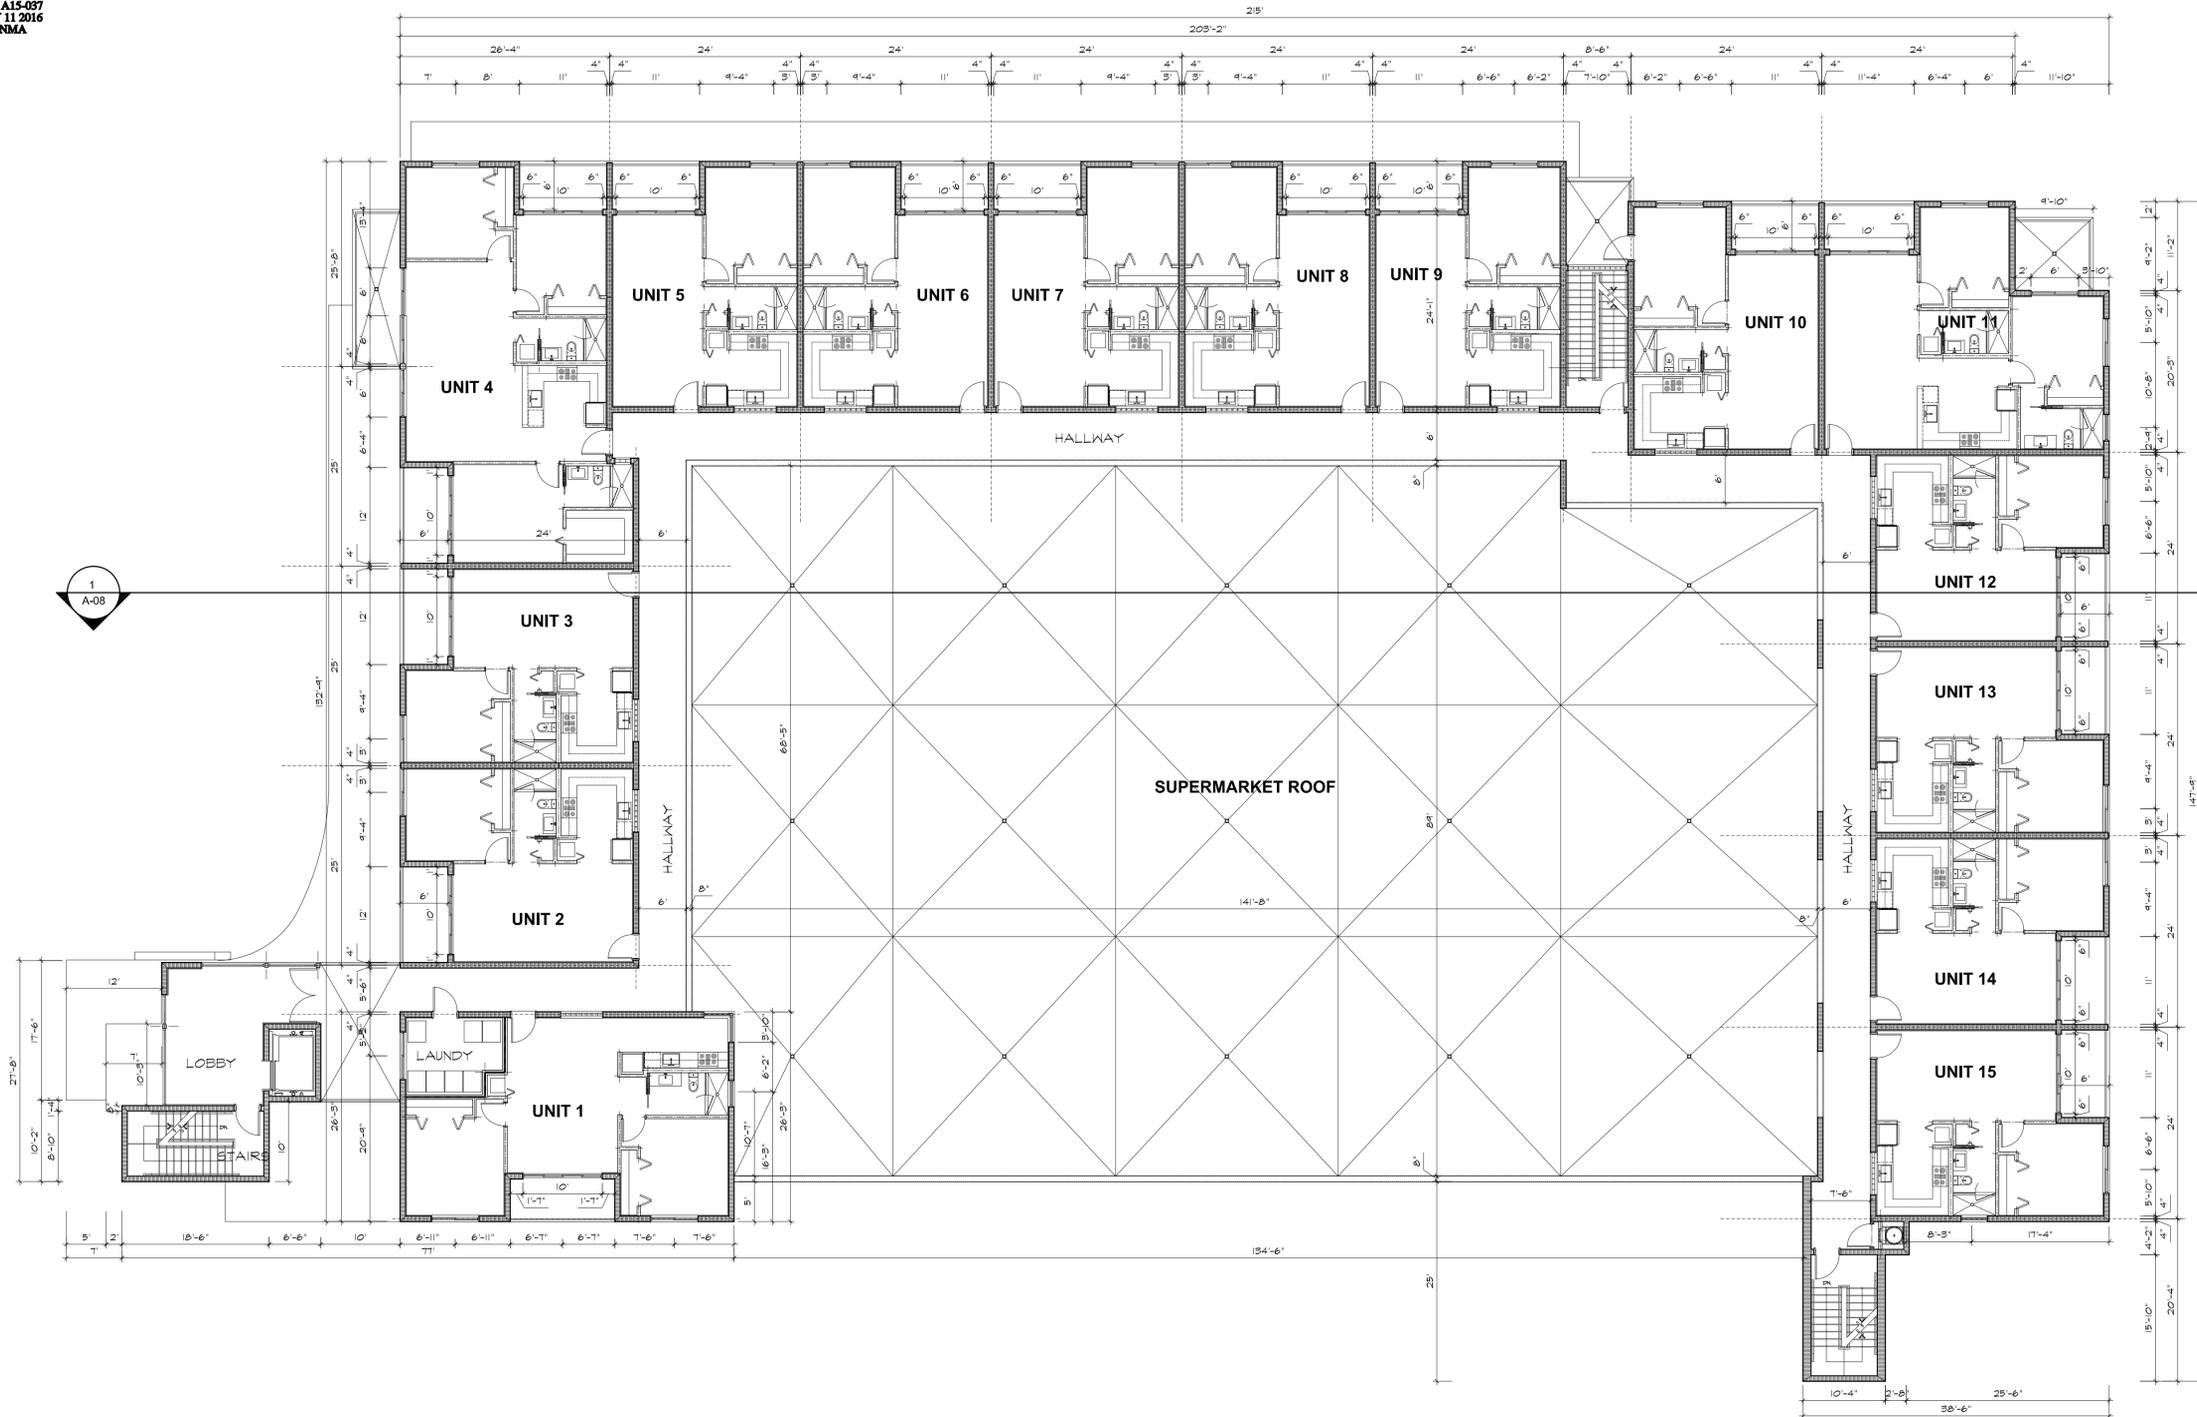

**SECOND & THIRD FLOOR**  
 SCALE  $\frac{3}{32}'' = 1'-0''$

SECOND FLOOR UNITS		
UNIT	BR.	AREA
UNIT 1	2	901 SQ. FT.
UNIT 2	1	676 SQ. FT.
UNIT 3	1	666 SQ. FT.
UNIT 4	3	1,236 SQ. FT.
UNITS 5 - 10	1	676 SQ. FT.
UNIT 11	2	923 SQ. FT.
UNITS 12 - 15	1	645 SQ. FT.
<b>TOTAL AREA</b>		<b>14,848 SQ. FT.</b>

THIRD FLOOR UNITS		
UNIT	BR.	AREA
UNIT 16	2	901 SQ. FT.
UNIT 17	1	676 SQ. FT.
UNIT 18	1	666 SQ. FT.
UNIT 19	3	1,236 SQ. FT.
UNITS 20 - 25	1	676 SQ. FT.
UNIT 26	2	923 SQ. FT.
UNITS 27 - 30	1	645 SQ. FT.
<b>TOTAL AREA</b>		<b>14,848 SQ. FT.</b>

**TOTAL UNITS SQ. FT. - 29,696**

These drawings and copies thereof furnished by the architect are for the project only. They are not to be used for other work or by other parties without the written consent of the architect. This drawing or any part thereof is used in any manner without the consent of the architect, the user thereof becomes liable to the architect for full compensation.

CLIENT  
**PRESIDENTE SUPERMARKET**  
 N.W. 54th ST (BOULEVARD) AND N.W. 27th AVE (BOULEVARD)  
 MIAMI, FL 33142

SEAL  
 ARCHITECTURE / PLANNING / INTERIORS  
 PHONE: 305 599 4847  
 GUSTAVO J. RAMOS ARCH. AR. 8715

DATE 03/03/16  
 SCALE AS NOTED  
 DRAWN AB & CF & LP  
 DRAWING #



**5**  
 SHEET OF