
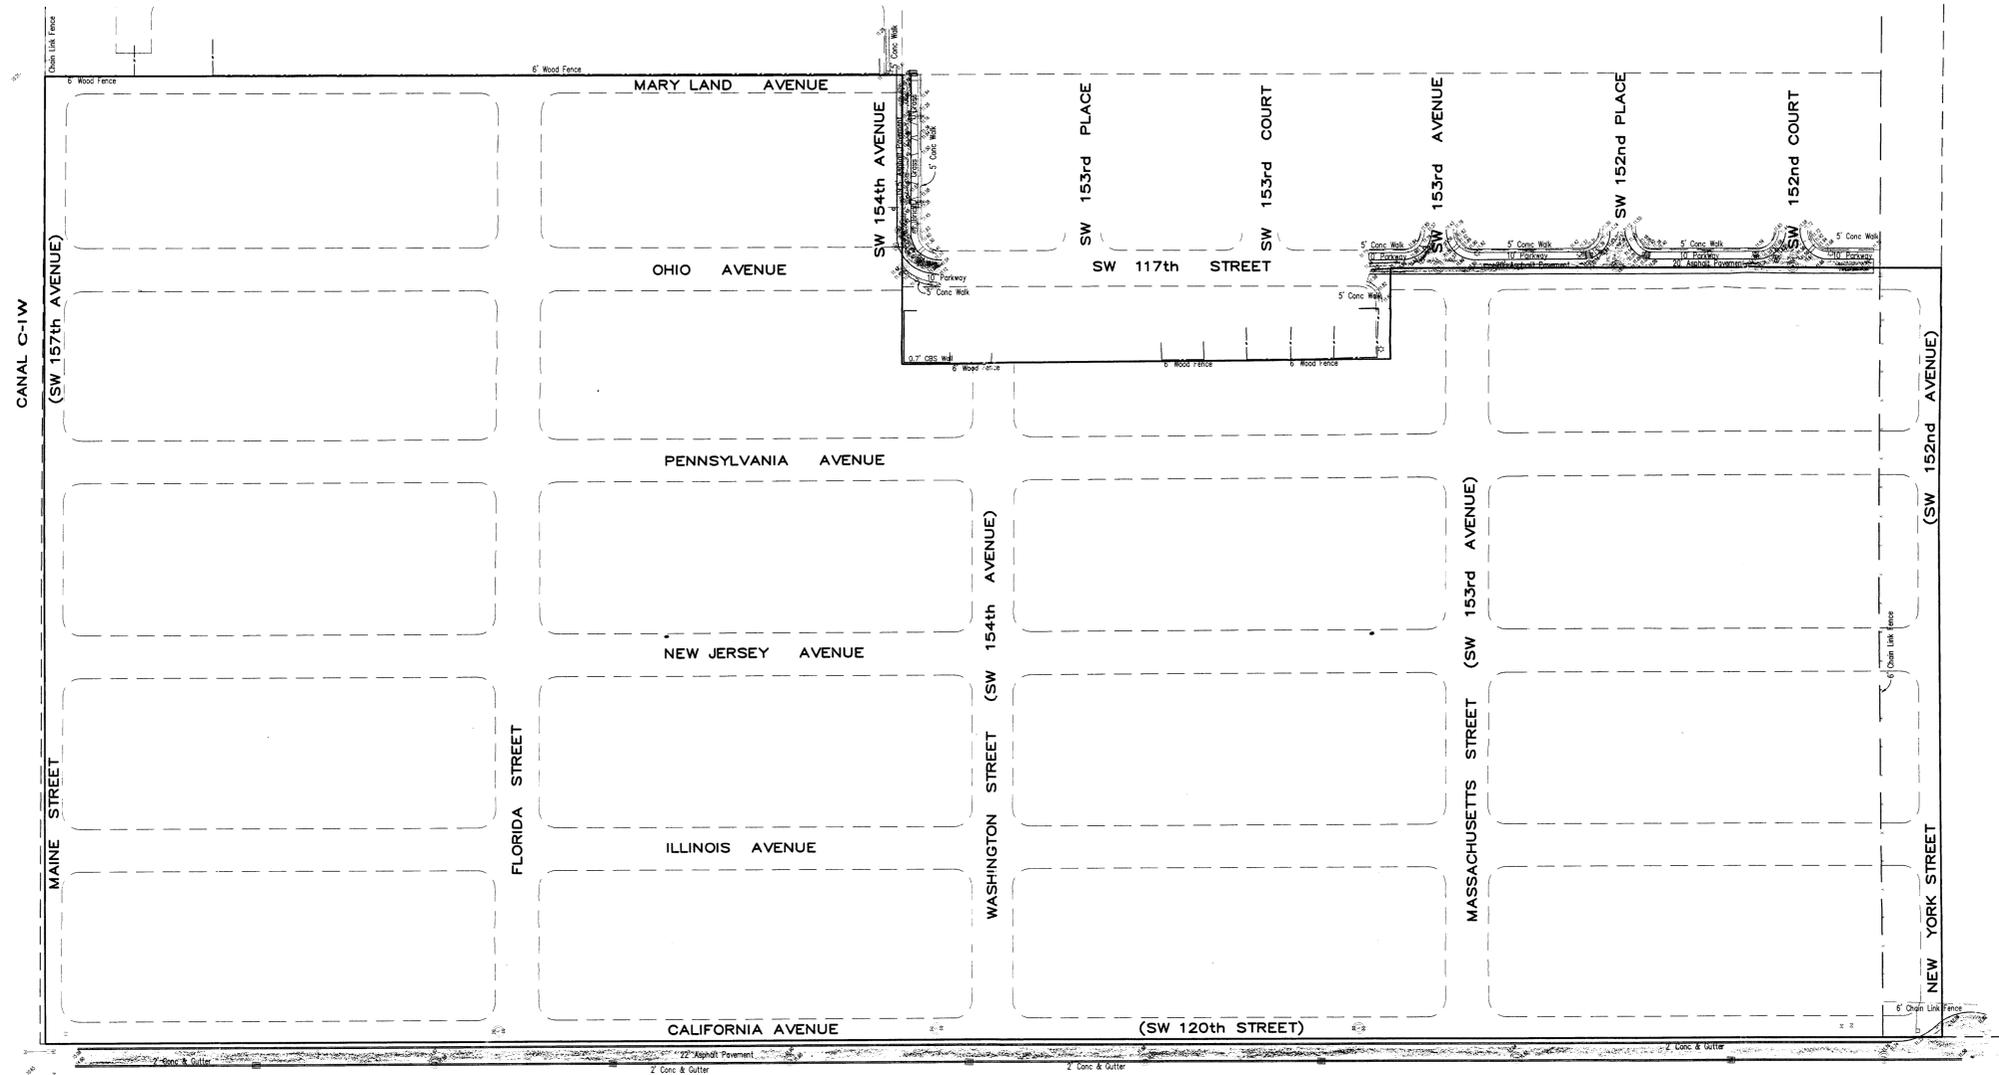


SKETCH OF BOUNDARY SURVEY

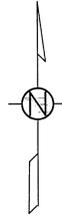

- SYMBOL LEGEND**
- Manhole Drainage
 - Catch Basin
 - Post
 - Manhole electric
 - Light Pole
 - Manhole Sanitary
 - Water valve
 - Single Sign support
 - Fire Hydrant
 - Guard Post
 - Water Meter
 - Wire Pull Box
 - Well Box
 - Conc Concrete

RECEIVED
 JUL 2 2005
 ZONING HEARING SECTION
 MIAMI-DADE PLANNING AND ZONING DEPT.

RECEIVED
 JUL 2 2005
 ZONING HEARING SECTION
 MIAMI-DADE PLANNING AND ZONING DEPT.

P:\Proj\56115 Tract A Amerfirst\101\Kadwa\56115 Boundary.dwg 3/22/2005 8:31:47 AM E01

Prepared for: **BOUNDARY SURVEY**
SW 157 AVENUE & SW 120 STREET

Not valid without the signature and the original raised seal of a Florida licensed surveyor and mapper.

No.	Date	Appr.	Description

Sheet: 3 of 3
 J.N. 56115
 Sk. No.

E.R. Brownell & Associates, Inc.
 CONSULTING ENGINEERS
 3157 Collins Ave
 305-446-5511
 WWW.ERBROWNELL.COM

LAND LANNERS
 SURVEYORS & MAPPERS
 Miami, Florida 33145
 305-444-2034 (FAX)

Drawn By: ALR
 Check By: EB
 Date: 7/27/05
 Ref: 1950
 Scale: 1"=100'
 PLS/PSM No.: 18761
 Certification No.: 18761

LS-2543

