


RECEIVED

MIAMI-DADE COUNTY  
PROCESS #: Z10-016  
DATE: FEB 17 2010  
BY: SDE

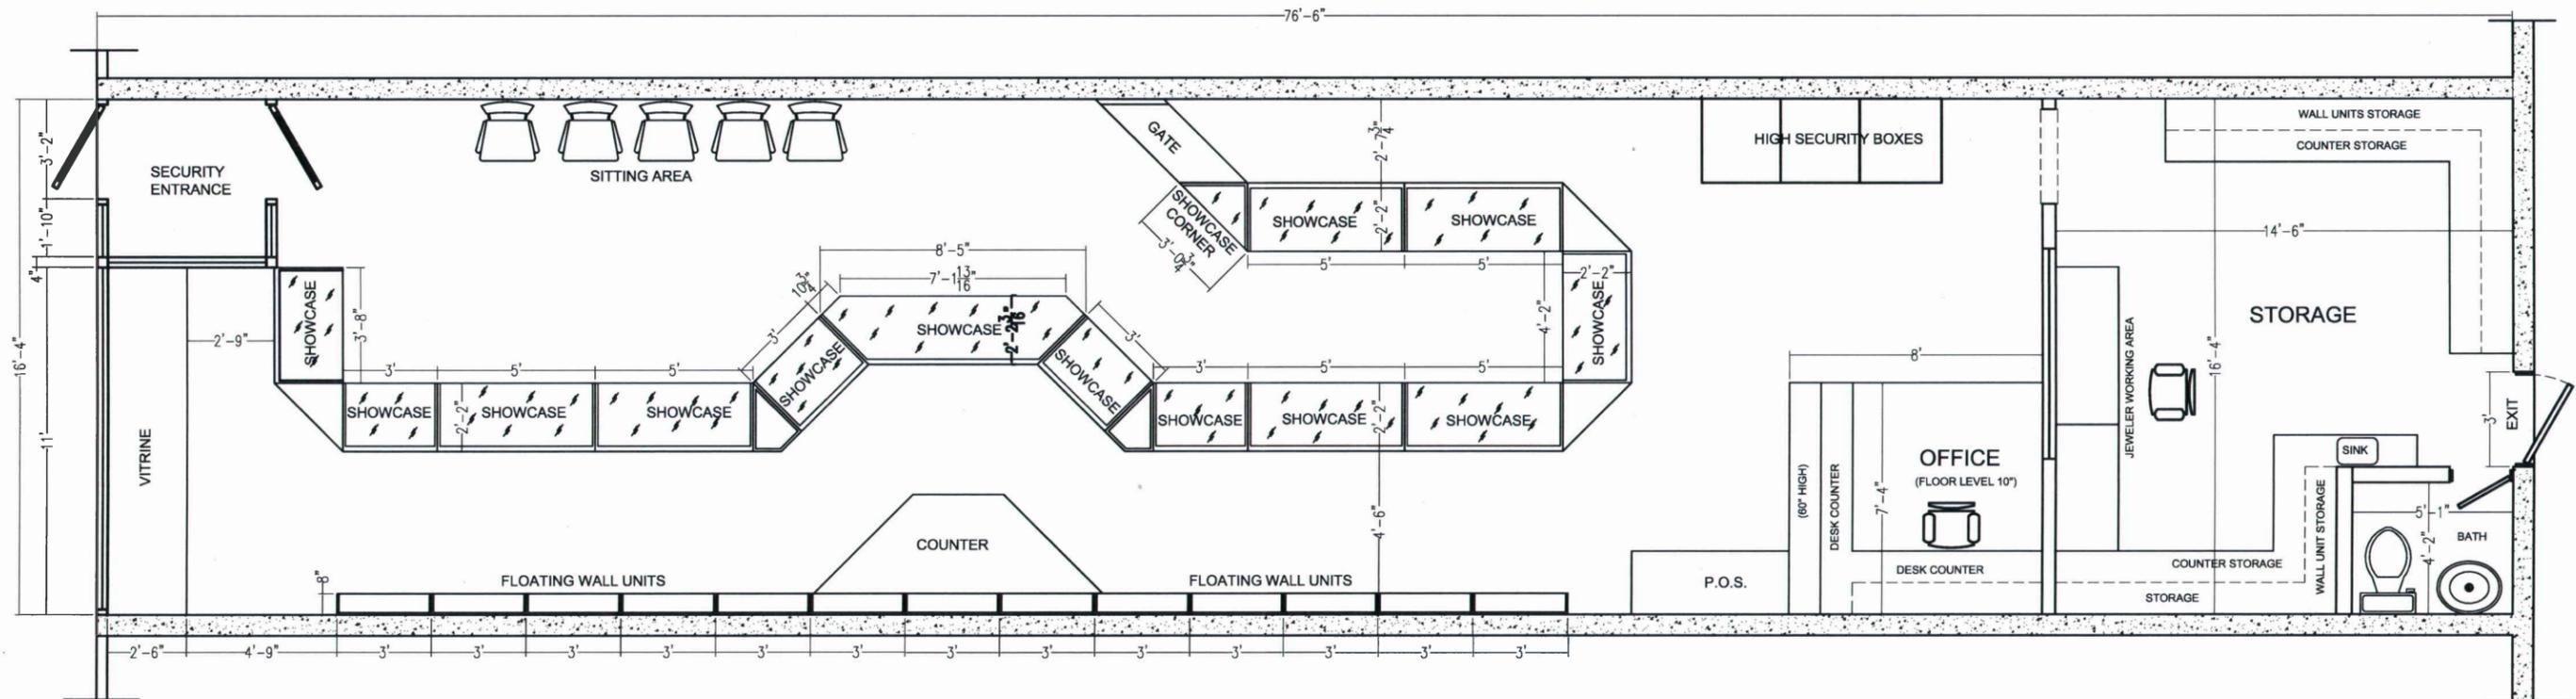

PLAN LAYOUT  
SCALE 3/16"=1'-0"

RECEIVED  
2010  
FEB 17 2010

ZONING HEARINGS SECTION  
MIAMI-DADE PLANNING AND ZONING DEPT.  
BY: *[Signature]*

REF:  
PROJECT NO: 09-27-09  
DATE: 9/27/2009  
CAD DWG FILE: MARQUISE JEWELERS  
PLAN LAYOUT.DWG  
DRAWN BY: F. GALARZA  
CHK'D BY:

ADDRESS  
8561 Coral Way  
(Westchester Shopping Center)  
Miami, Florida 33155

SHEET TITLE  
**PLAN LAYOUT**  
PROJECT  
**Marquise Jewelers - Westchester Shopping Center**

DRAWING  
1/1